


Beta Chi


of

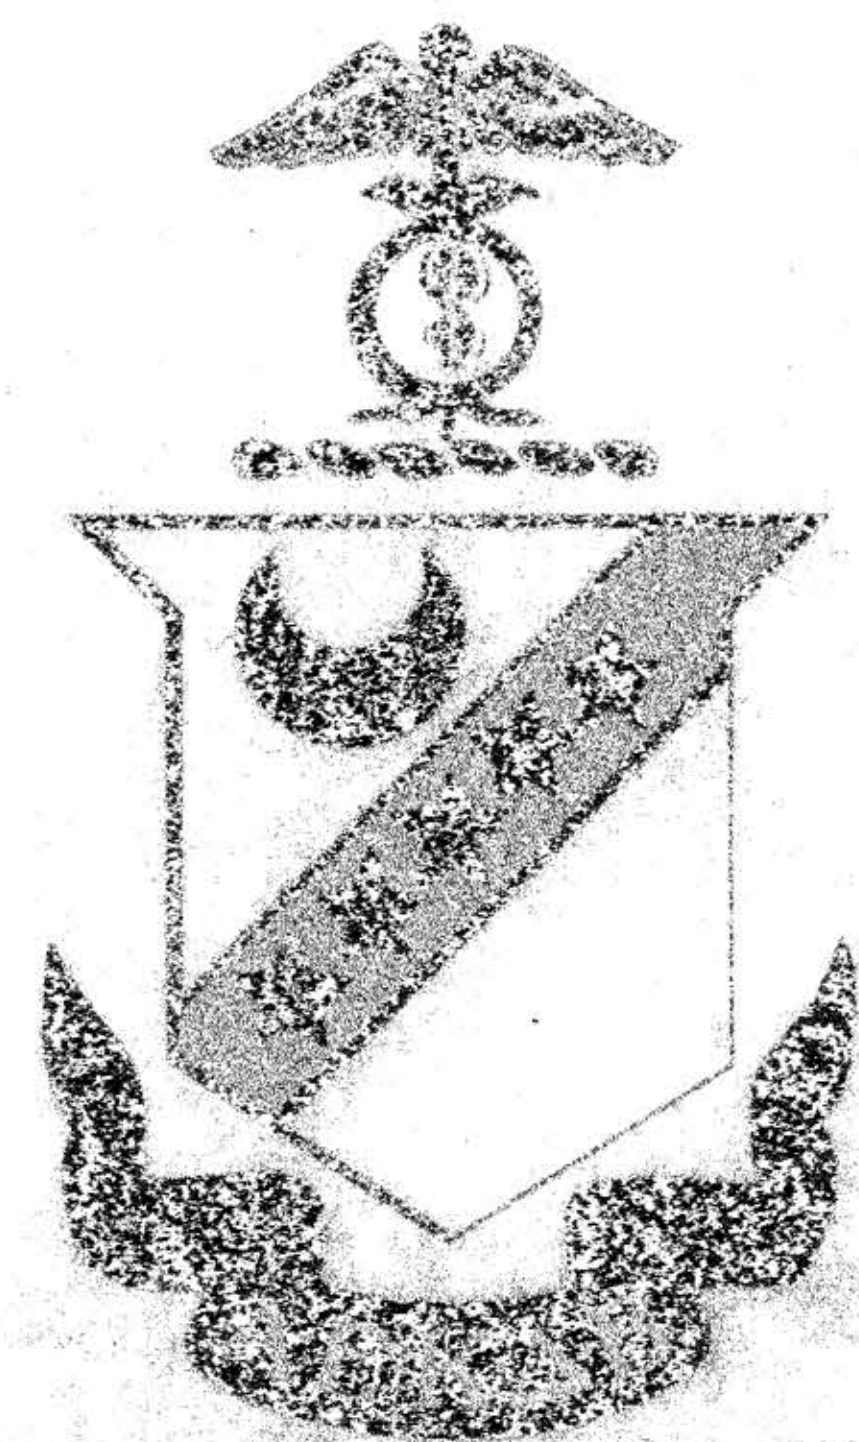


Kappa Sigma

ROLLA MISSOURI


MARVIN A. GINSBERG AND ASSOC. INC. ARCHITECTS

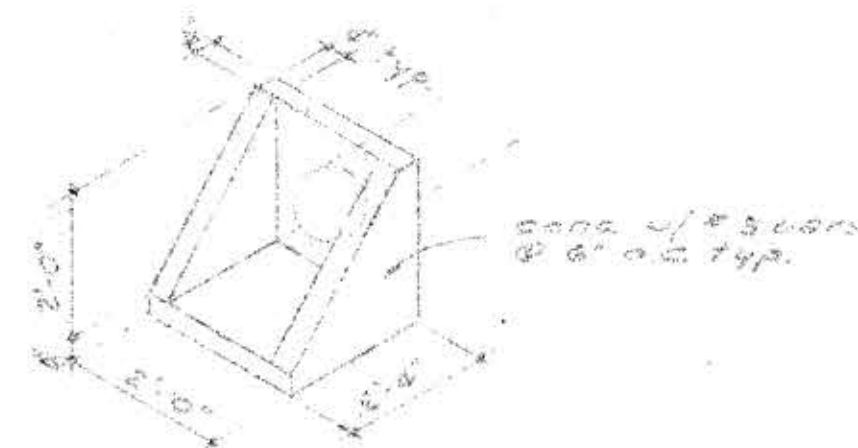


⑥ HEAD WALL DET. FOR
A1. CORRUGATED MET. PIPE CULVERT

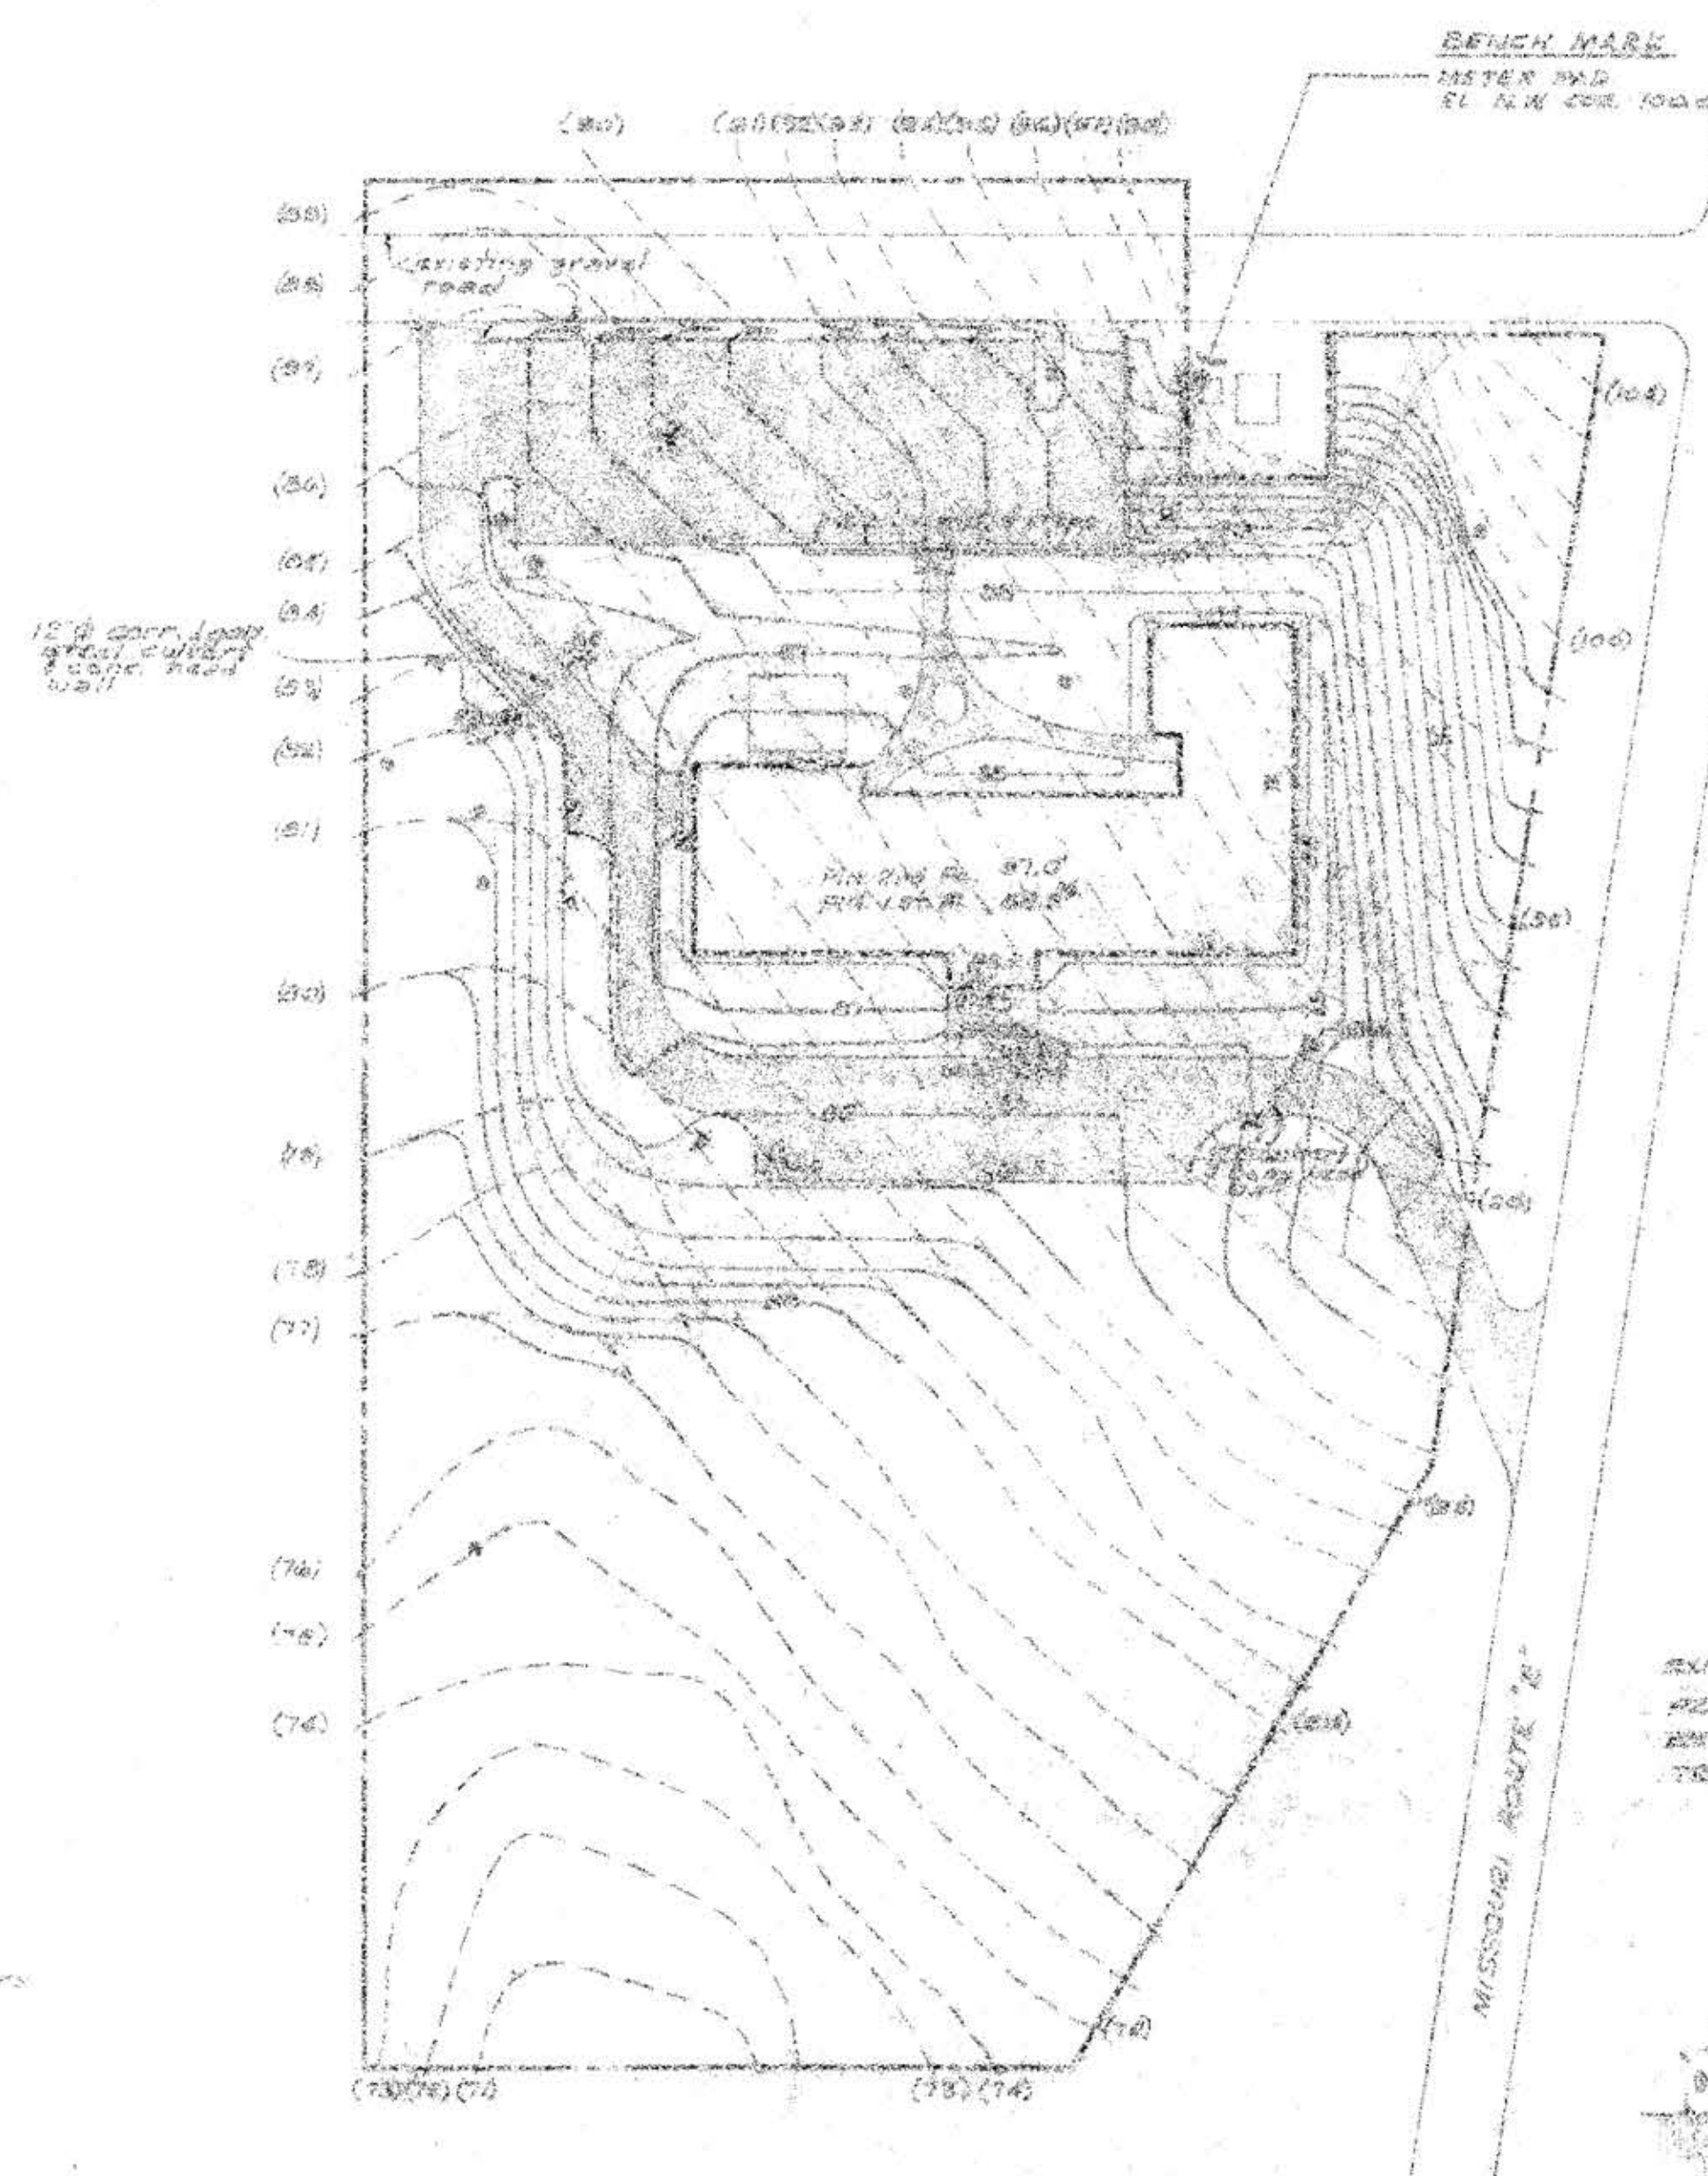

② GRADING PLAN
A1. Scale 1" = 50'

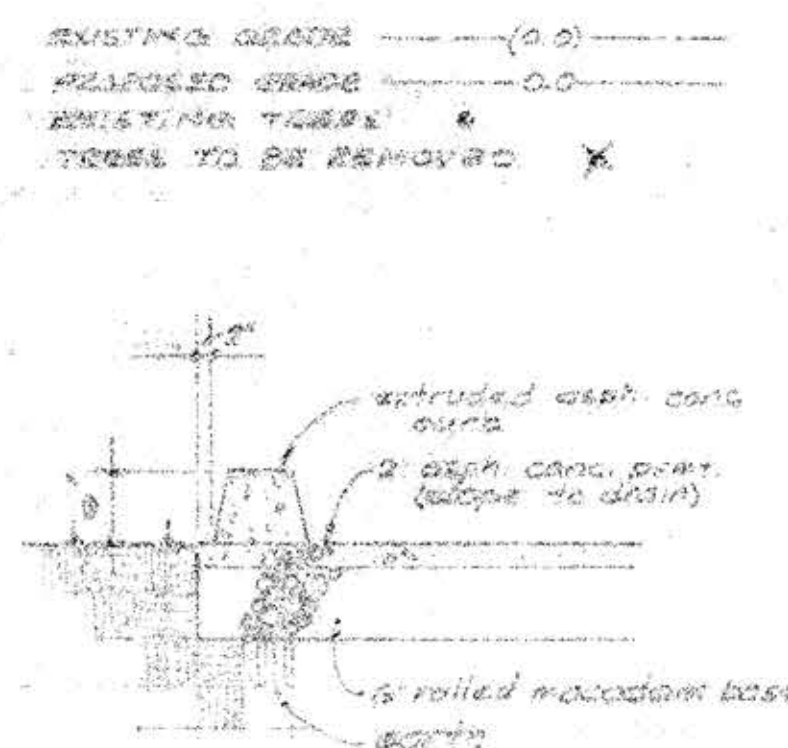


③ TYPICAL DRIVEWAY & PARKING
A1. AREA PAVEMENT DETAIL
Scale 1/4" = 1'-0"

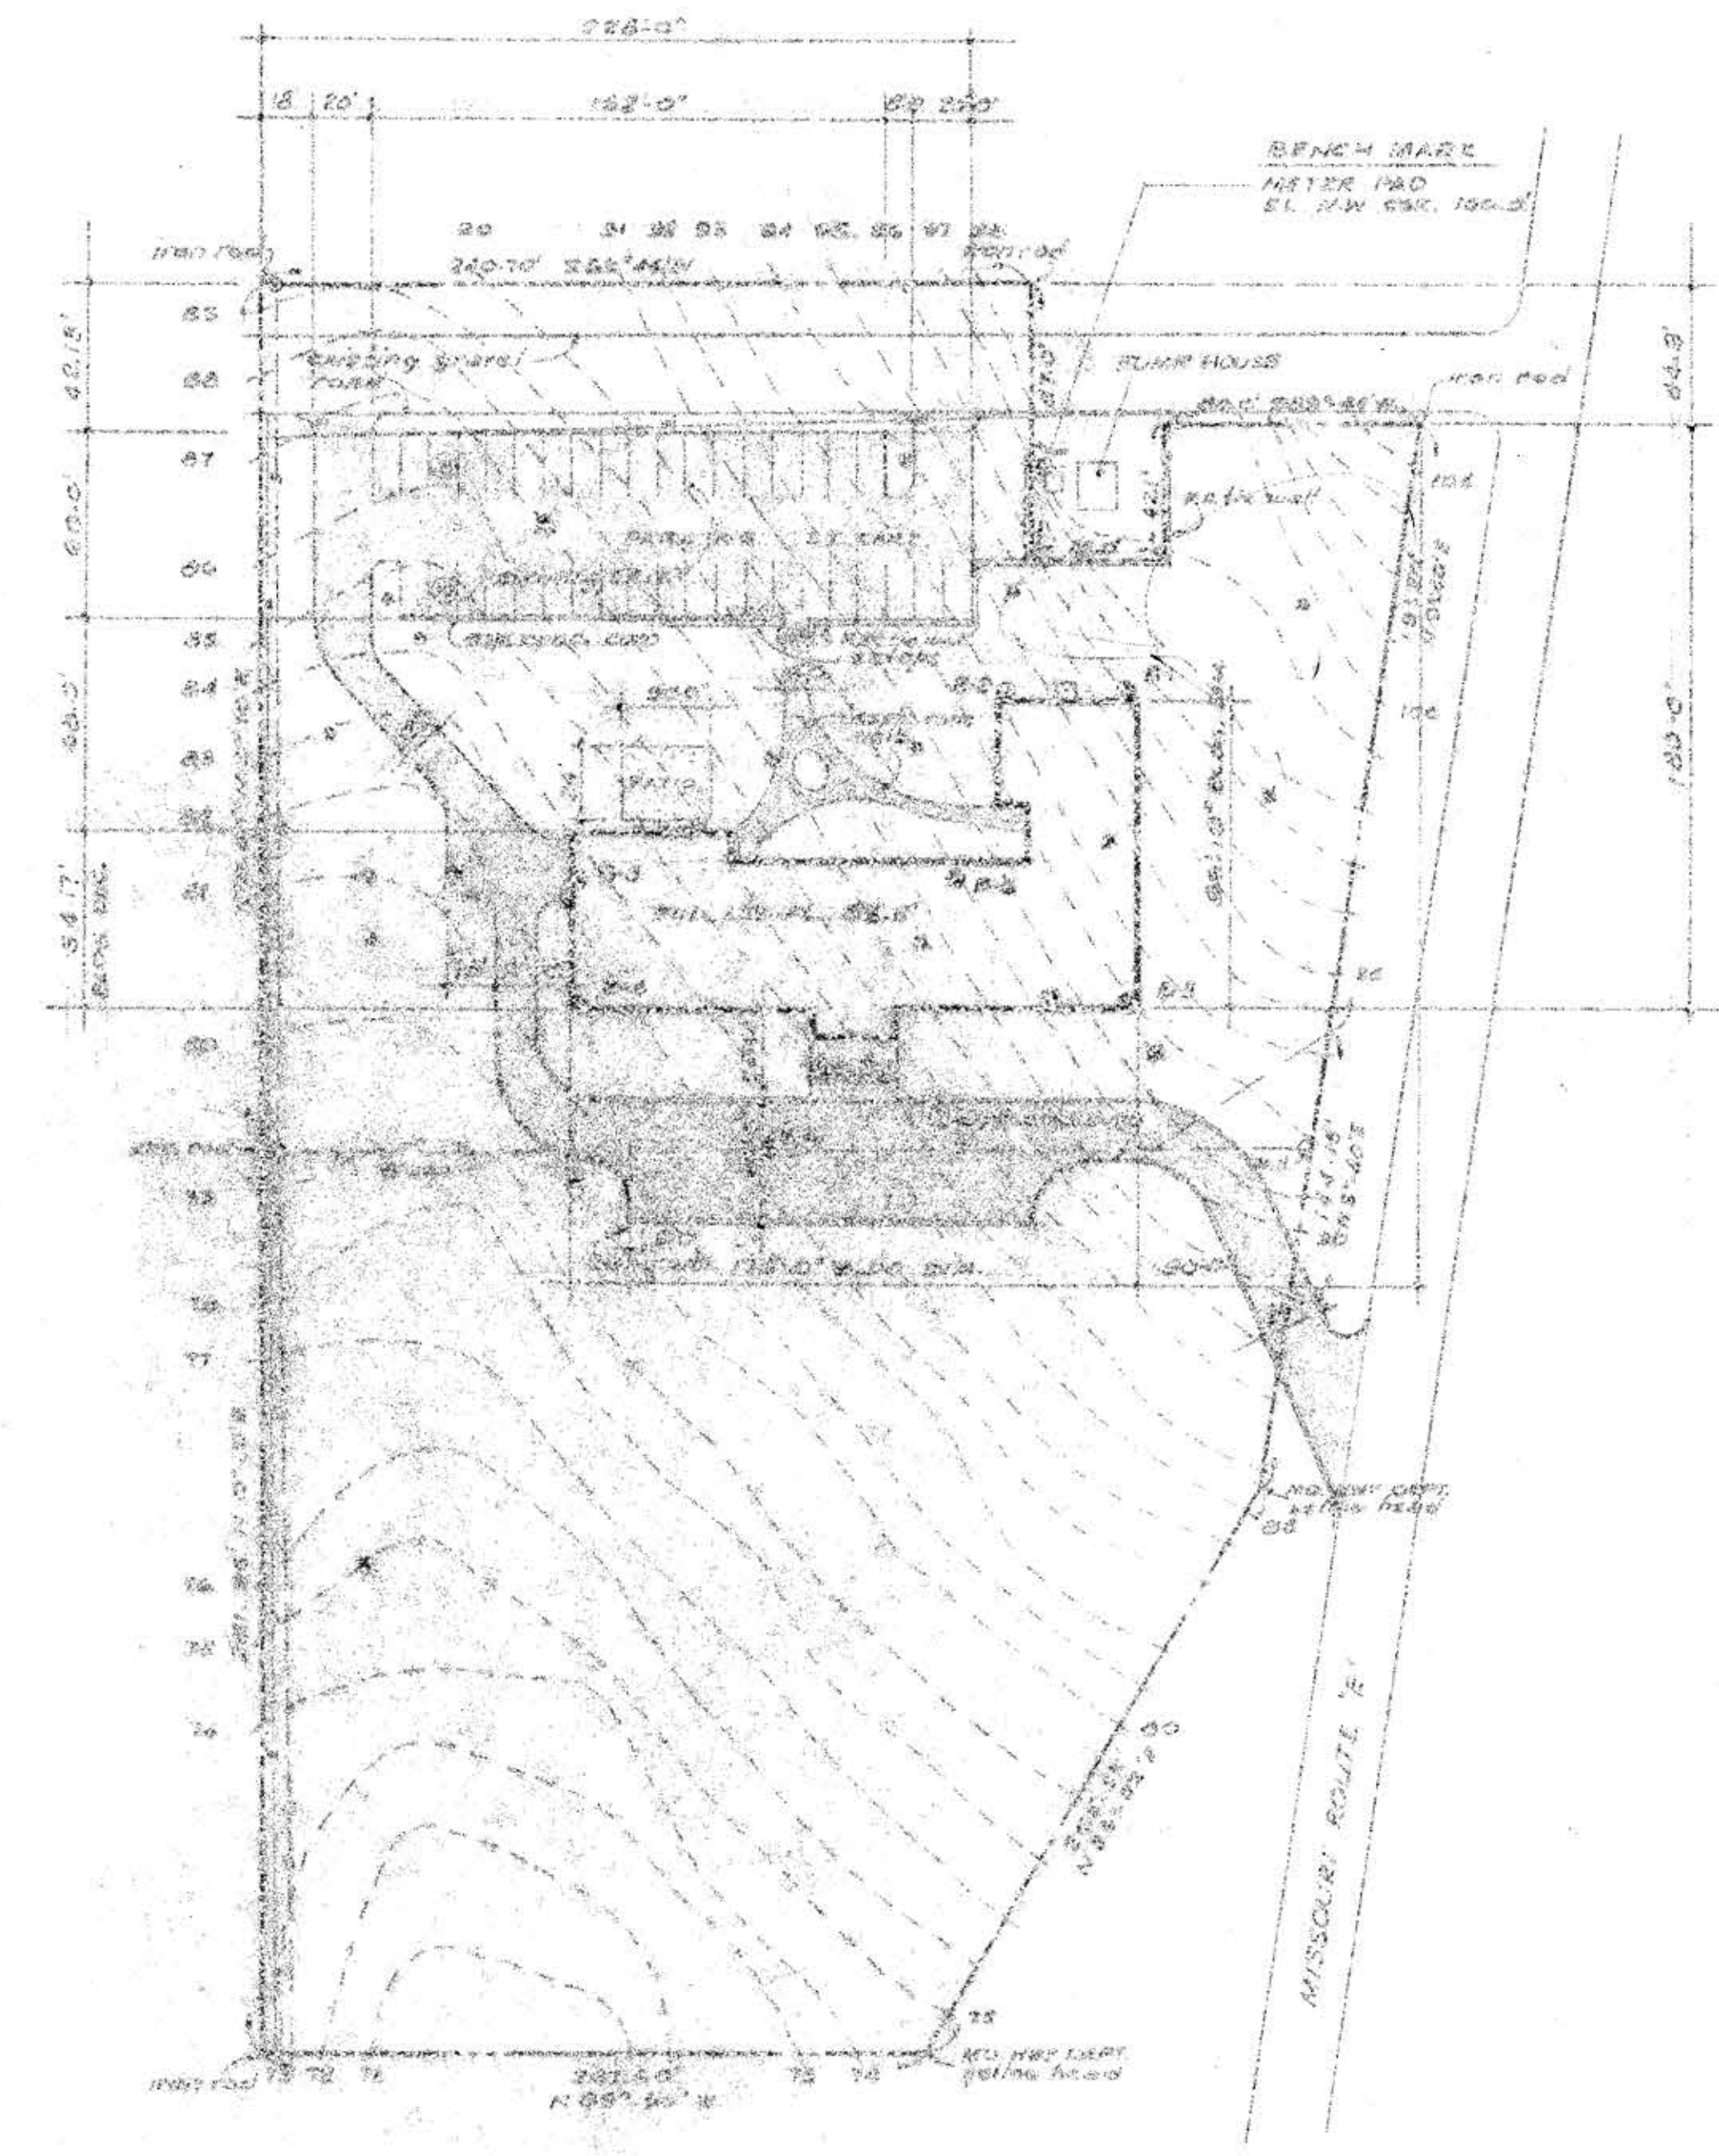

① SITE PLAN
A1. Scale 1" = 50.0'

④ TYPICAL ASPH. CONC. WALK
A1. Scale 1/4" = 1'-0"

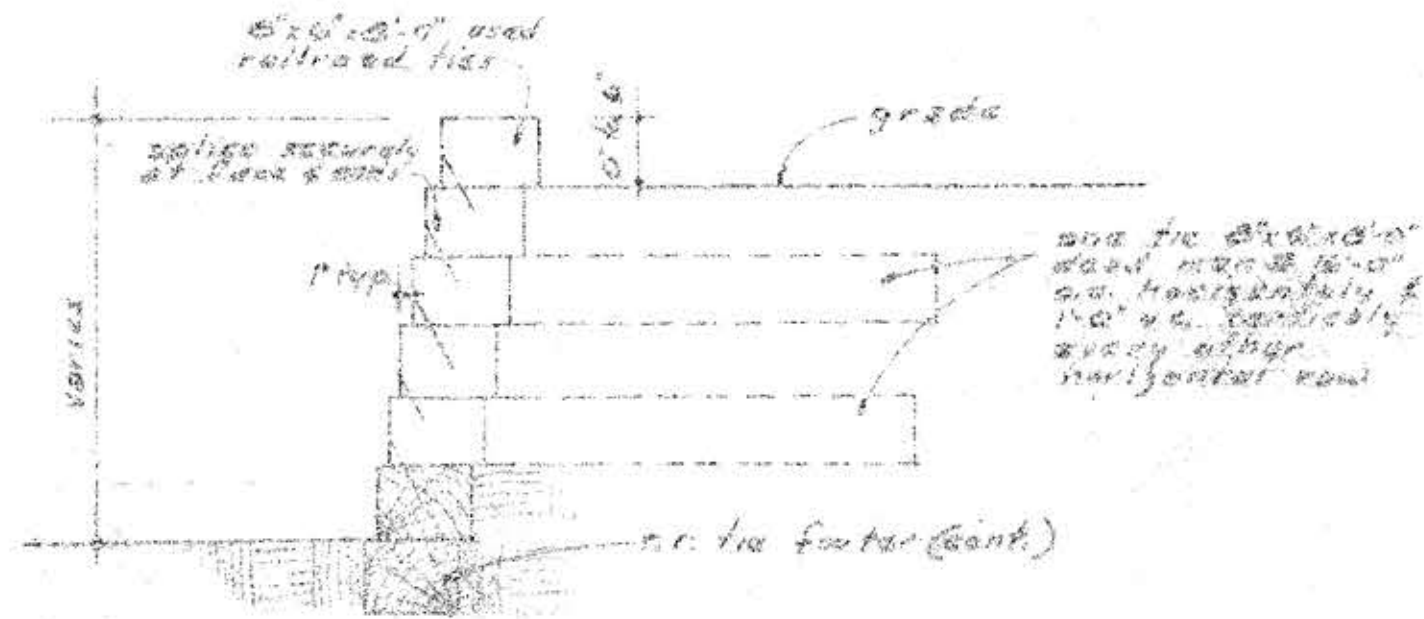

⑤ TYP. RAILROAD TIE
A1. WALL DETAIL scale 1/4" = 1'-0"

SOIL INVESTIGATION & LOG DATA						
from a report prepared by						
dated 25 JAN 1969						
DEPTH feet	B-1	B-2	B-3	B-4	B-5	B-6
00						
01	TOP SOIL	TOP SOIL	TOP SOIL			
02	TANNISH YELLOW CLAY	TANNISH YELLOW CLAY	TANNISH YELLOW CLAY			
03	RESISTANT ROCKY ZONE	RESISTANT ROCKY ZONE				
04	TANNISH YELLOW CLAY	TANNISH YELLOW CLAY				
05						
06						
BETA CHI KAPPA SIGMA HOUSE
LOT 5 AND LOT 6 UNIVERSITY FRATERNITY SUBDIVISION
UNIVERSITY OF MISSOURI
ROLLA, MISSOURI


MARVIN A. GINSBERG
and associates incorporated
ARCHITECTS
ST. LOUIS, MISSOURI

MARVIN A. GINSBERG
Professional Engineer
No. 12345
State of Missouri

ENGINEERING MECHANICAL ELECTRICAL

SHEET
A
OF 12

1771

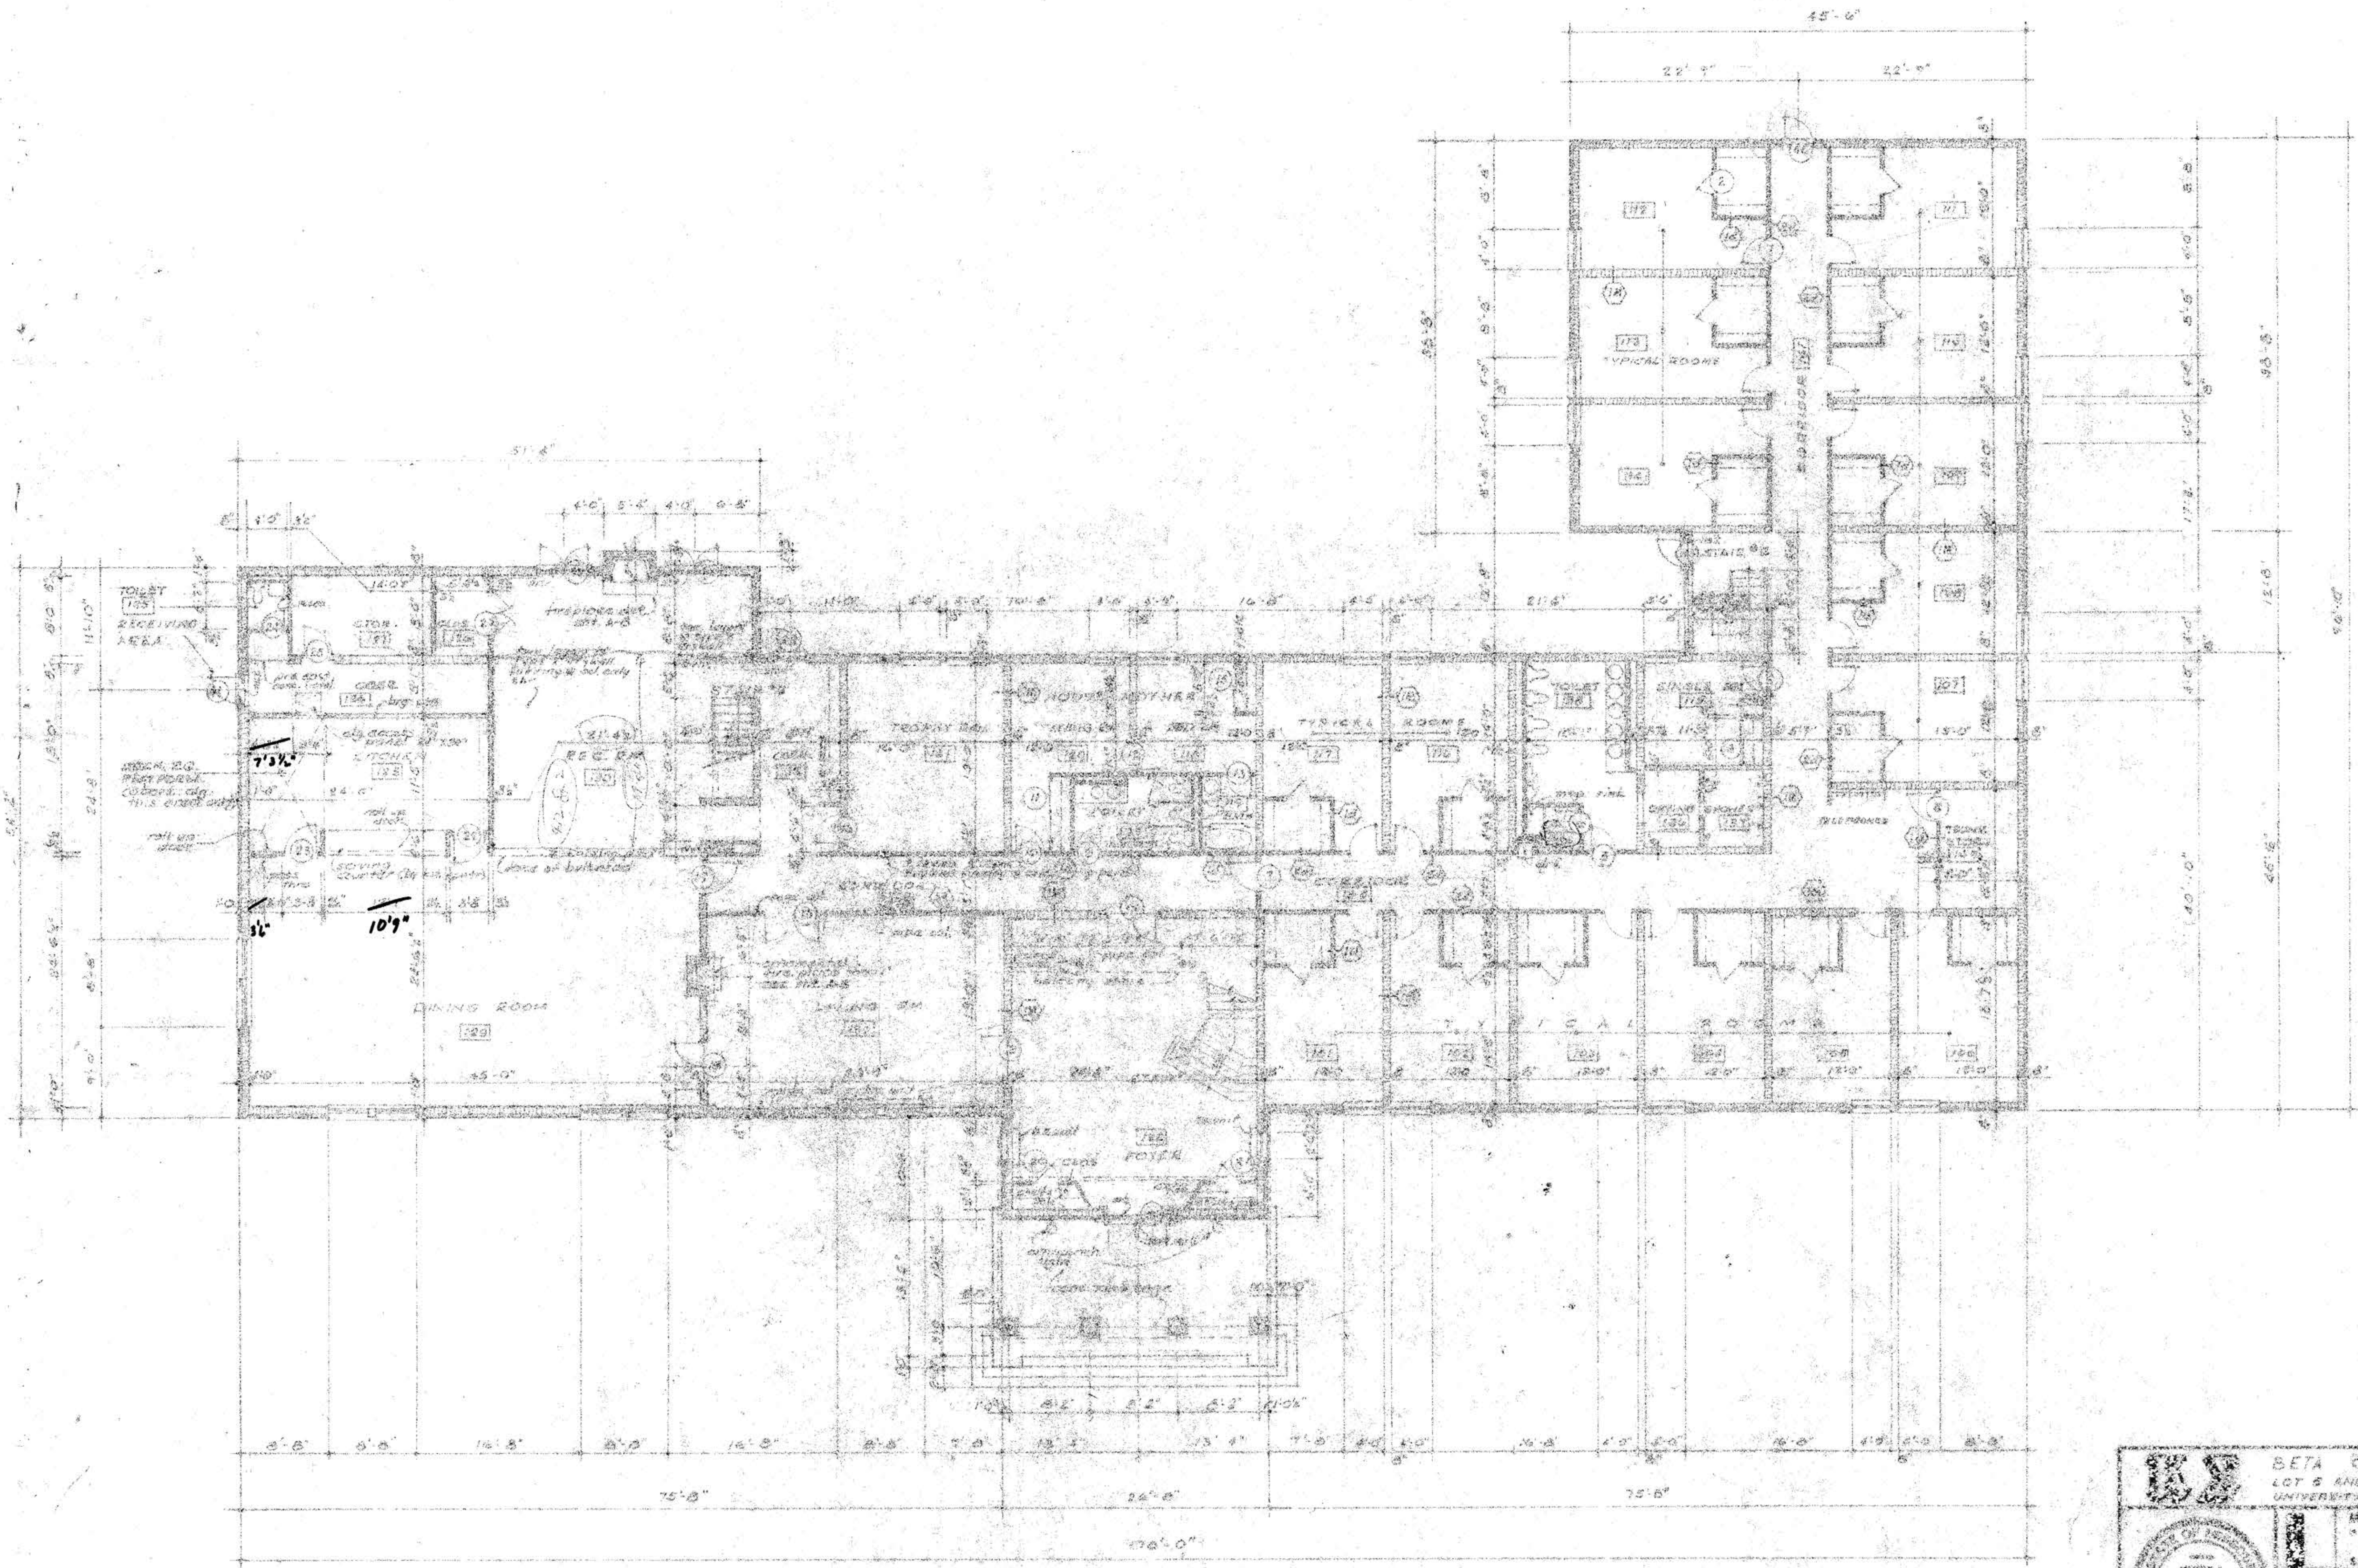

1 FIRST FLOOR PLAN
1/8" = 1'-0"

	BETA CHI RAPPA SIGMA HOUSE	
	LOT 5 AND LOT 6 UNIVERSITY PARKWAY SUBDIVISION	
	UNIVERSITY OF MISSOURI, ROLLA, MISSOURI	
	MARVIN H. GINSBERG REGISTERED ARCHITECT ST. LOUIS, MISSOURI	
LARRY J. GINSBERG, D.D., ARCHITECTURAL ENGINEER COLLEGE ENGINEERING CO. ENGINEERS, ROLLA, MISSOURI		SHEET 1 OF 15
FIRST FLOOR PLAN		