



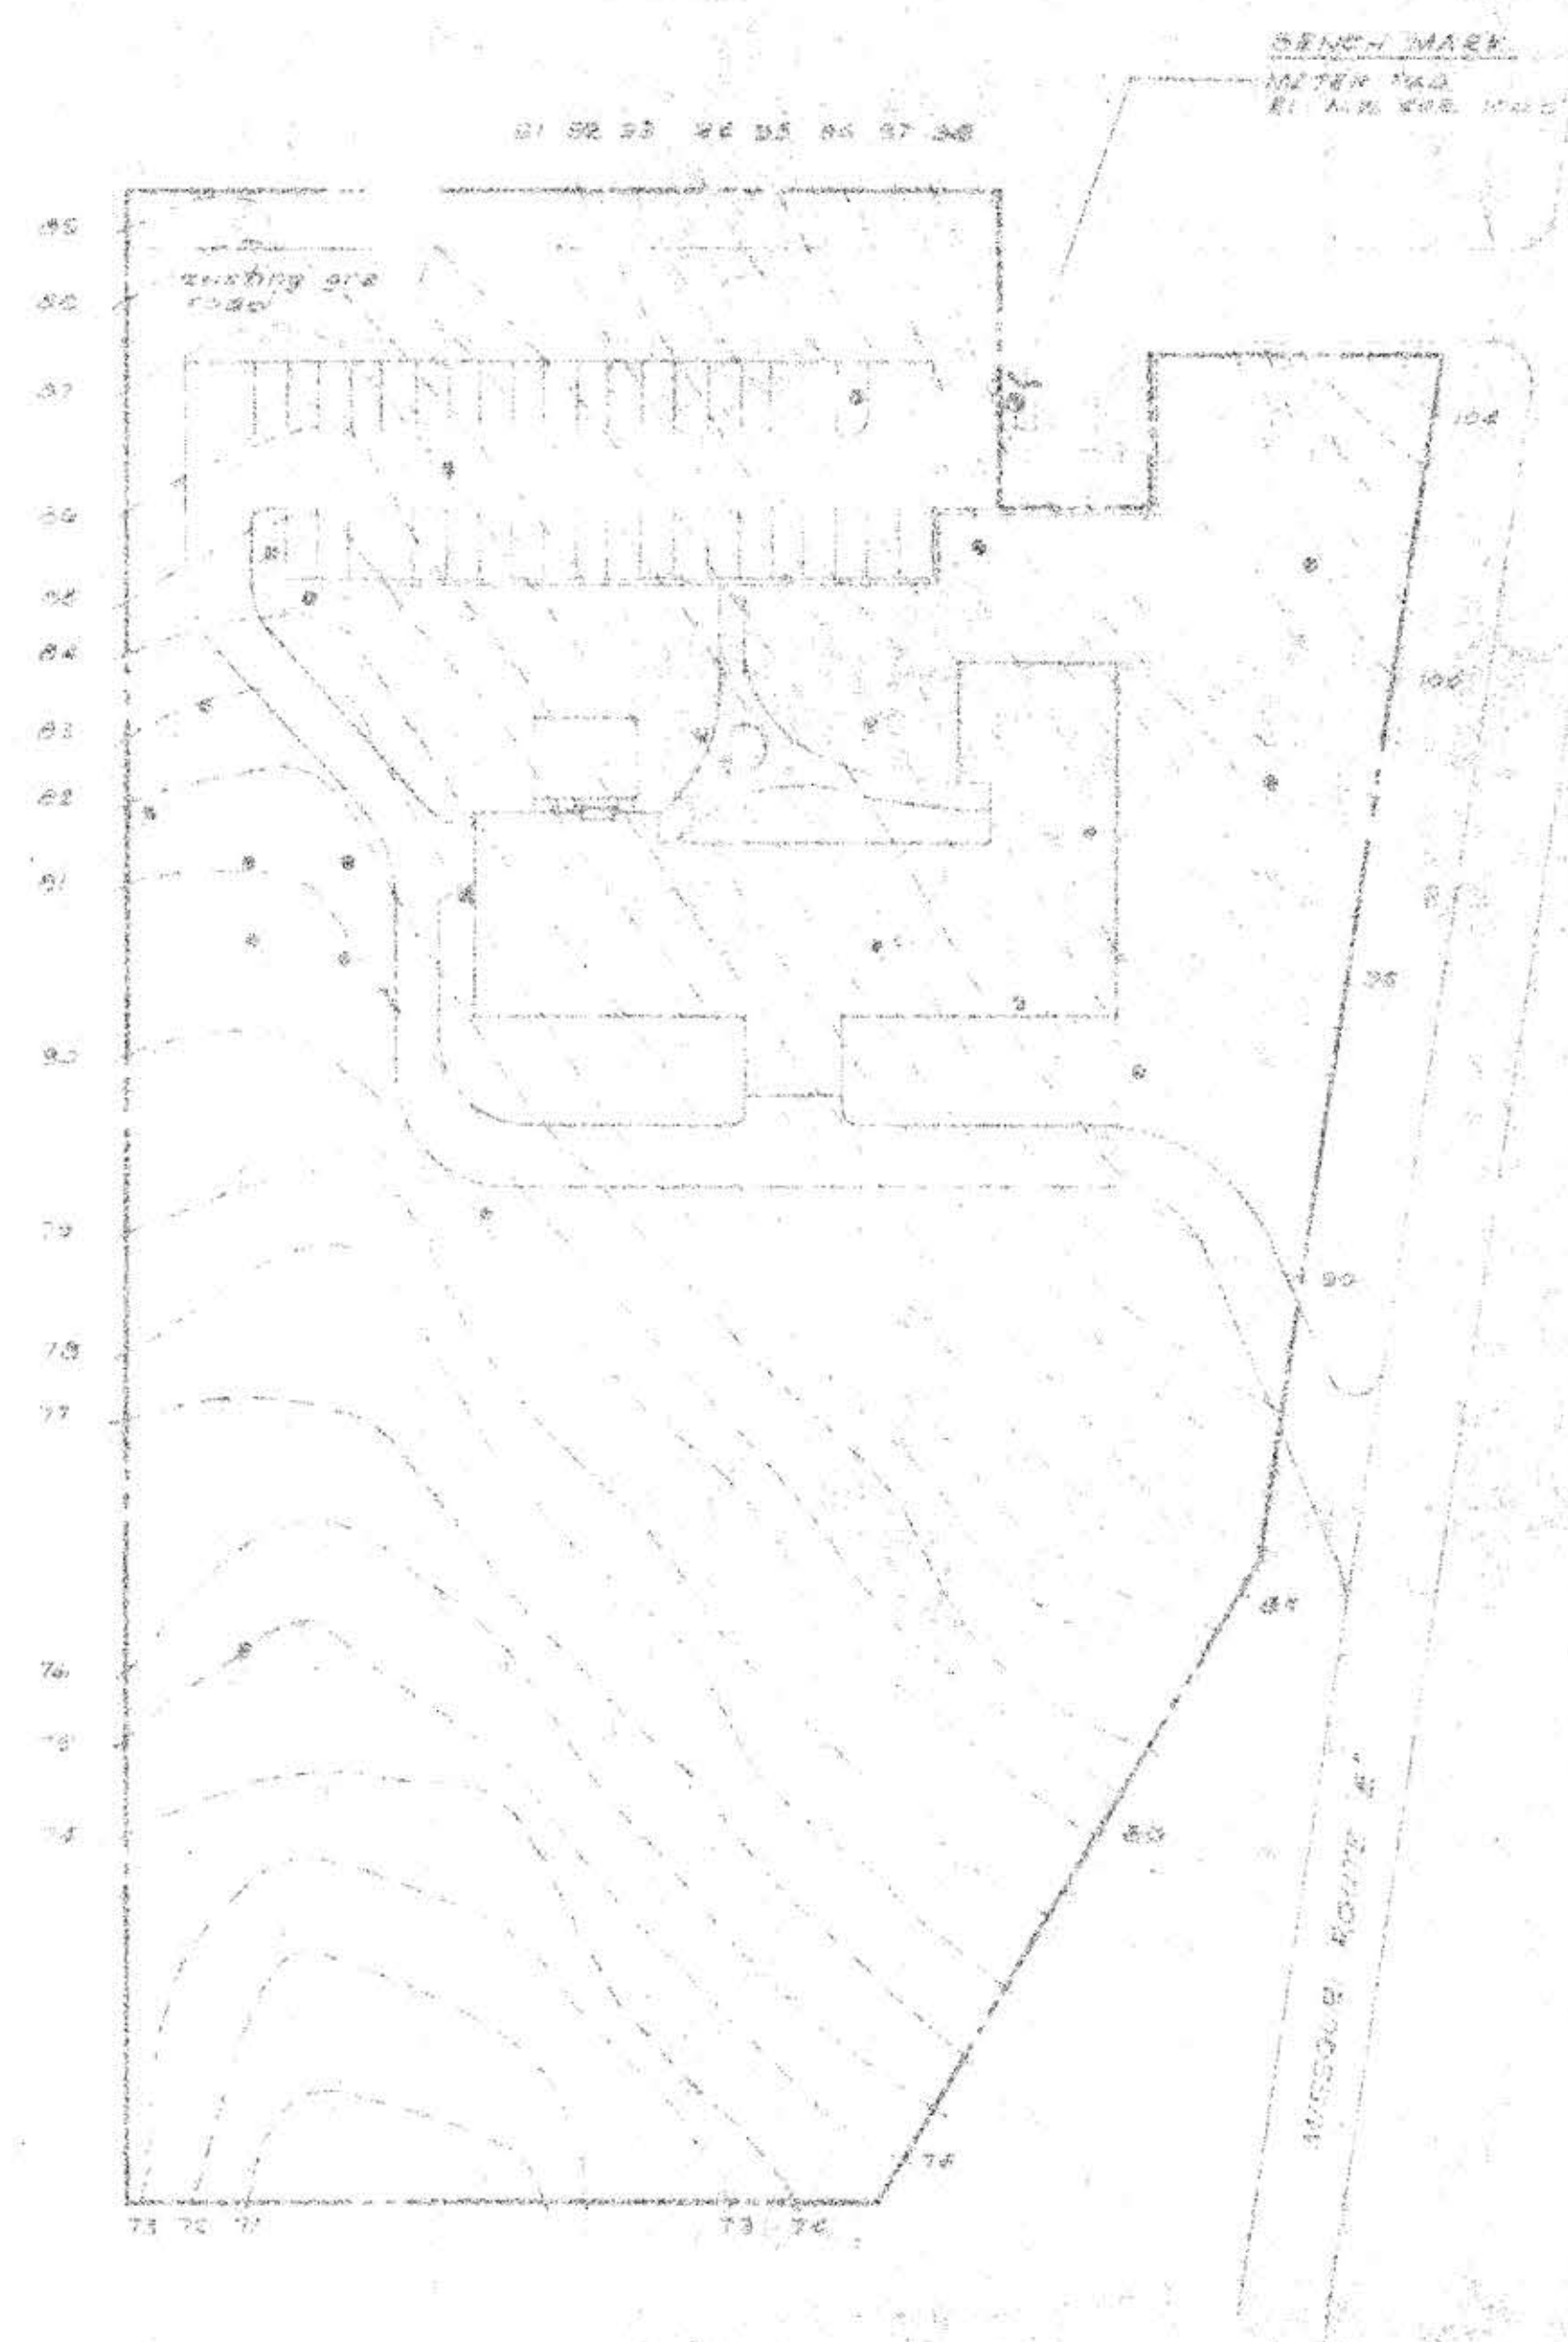

GRADING PLAN
Scale 1" = 50'

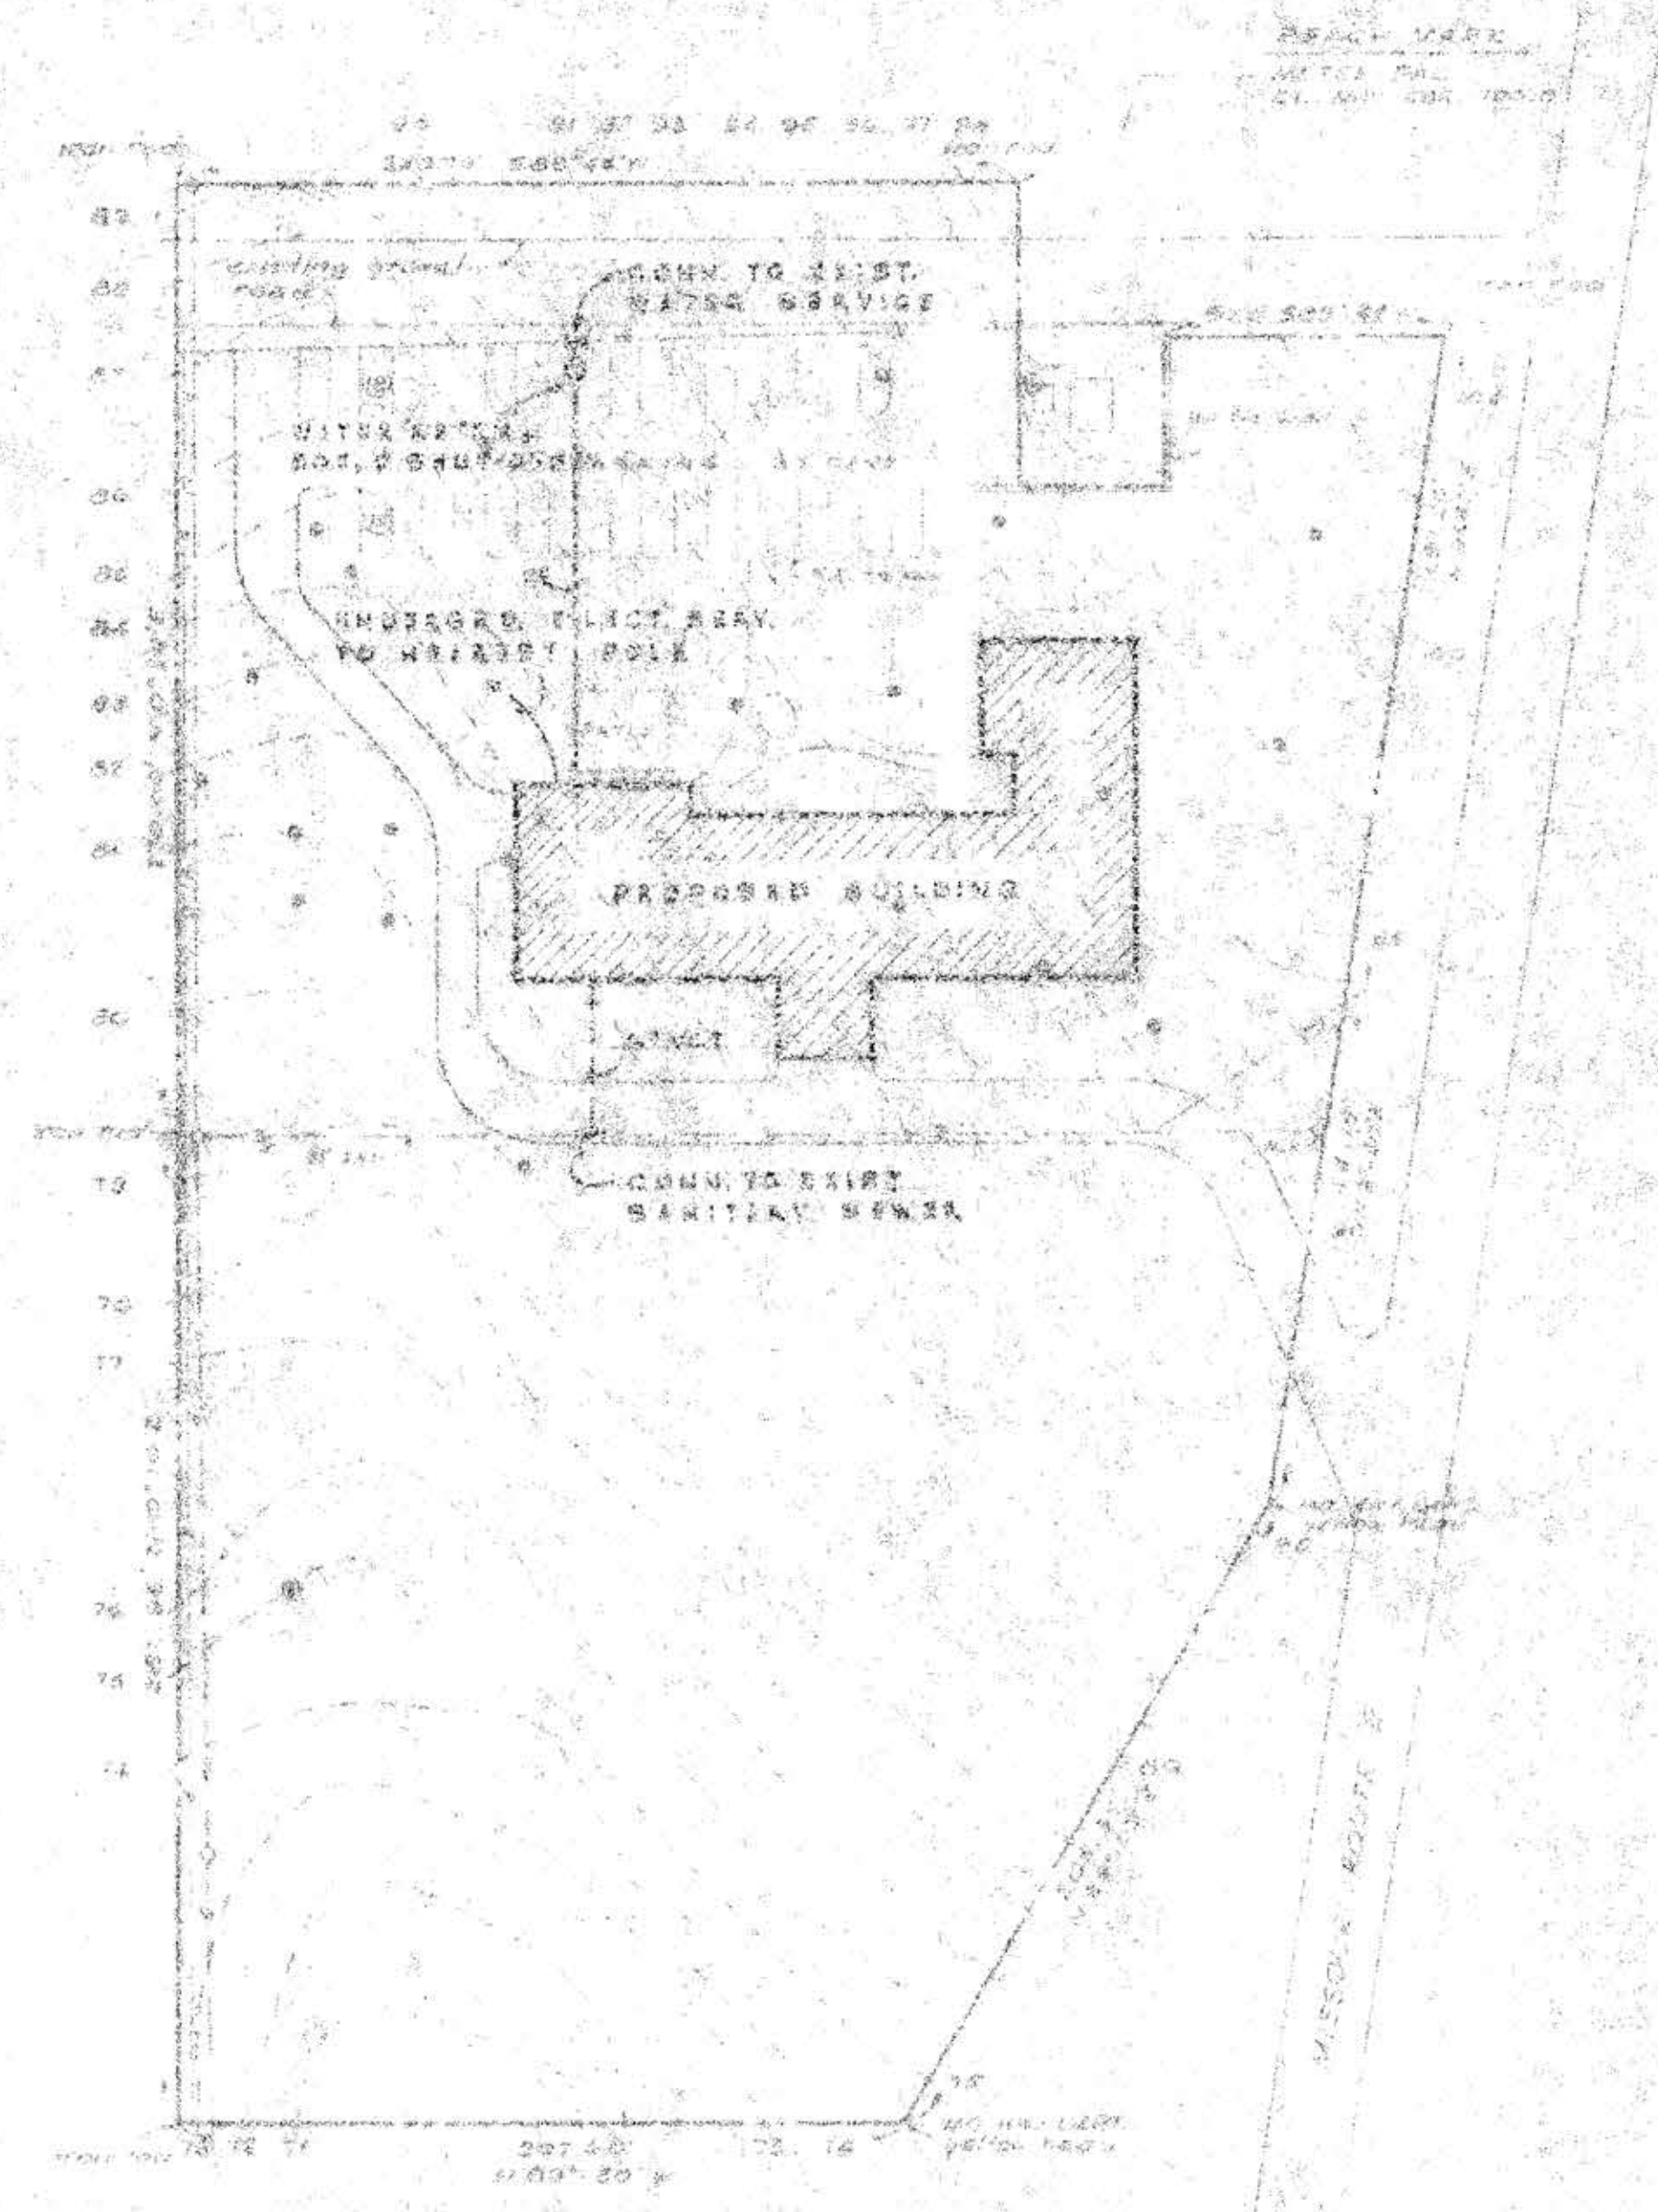

SITE PLAN
Scale 1" = 50'

SEVA CHIT/PLUPA SIGAR HOUSE	
LOT 5 AND LOT 6 UNIVERSITY EXTENSION DIVISION	
UNIVERSITY OF MISSOURI, COLUMBIA, MISSOURI	
	DRAWN BY: G. J. H. S. S. S. AND APPROVED: G. J. H. S. S. S. A. J. C. H. S. S. S. AT 10012 MISSOURI
	AND APPROVED: G. J. H. S. S. S. A. J. C. H. S. S. S. AT 10012 MISSOURI
	AND APPROVED: G. J. H. S. S. S. A. J. C. H. S. S. S. AT 10012 MISSOURI
	AND APPROVED: G. J. H. S. S. S. A. J. C. H. S. S. S. AT 10012 MISSOURI