


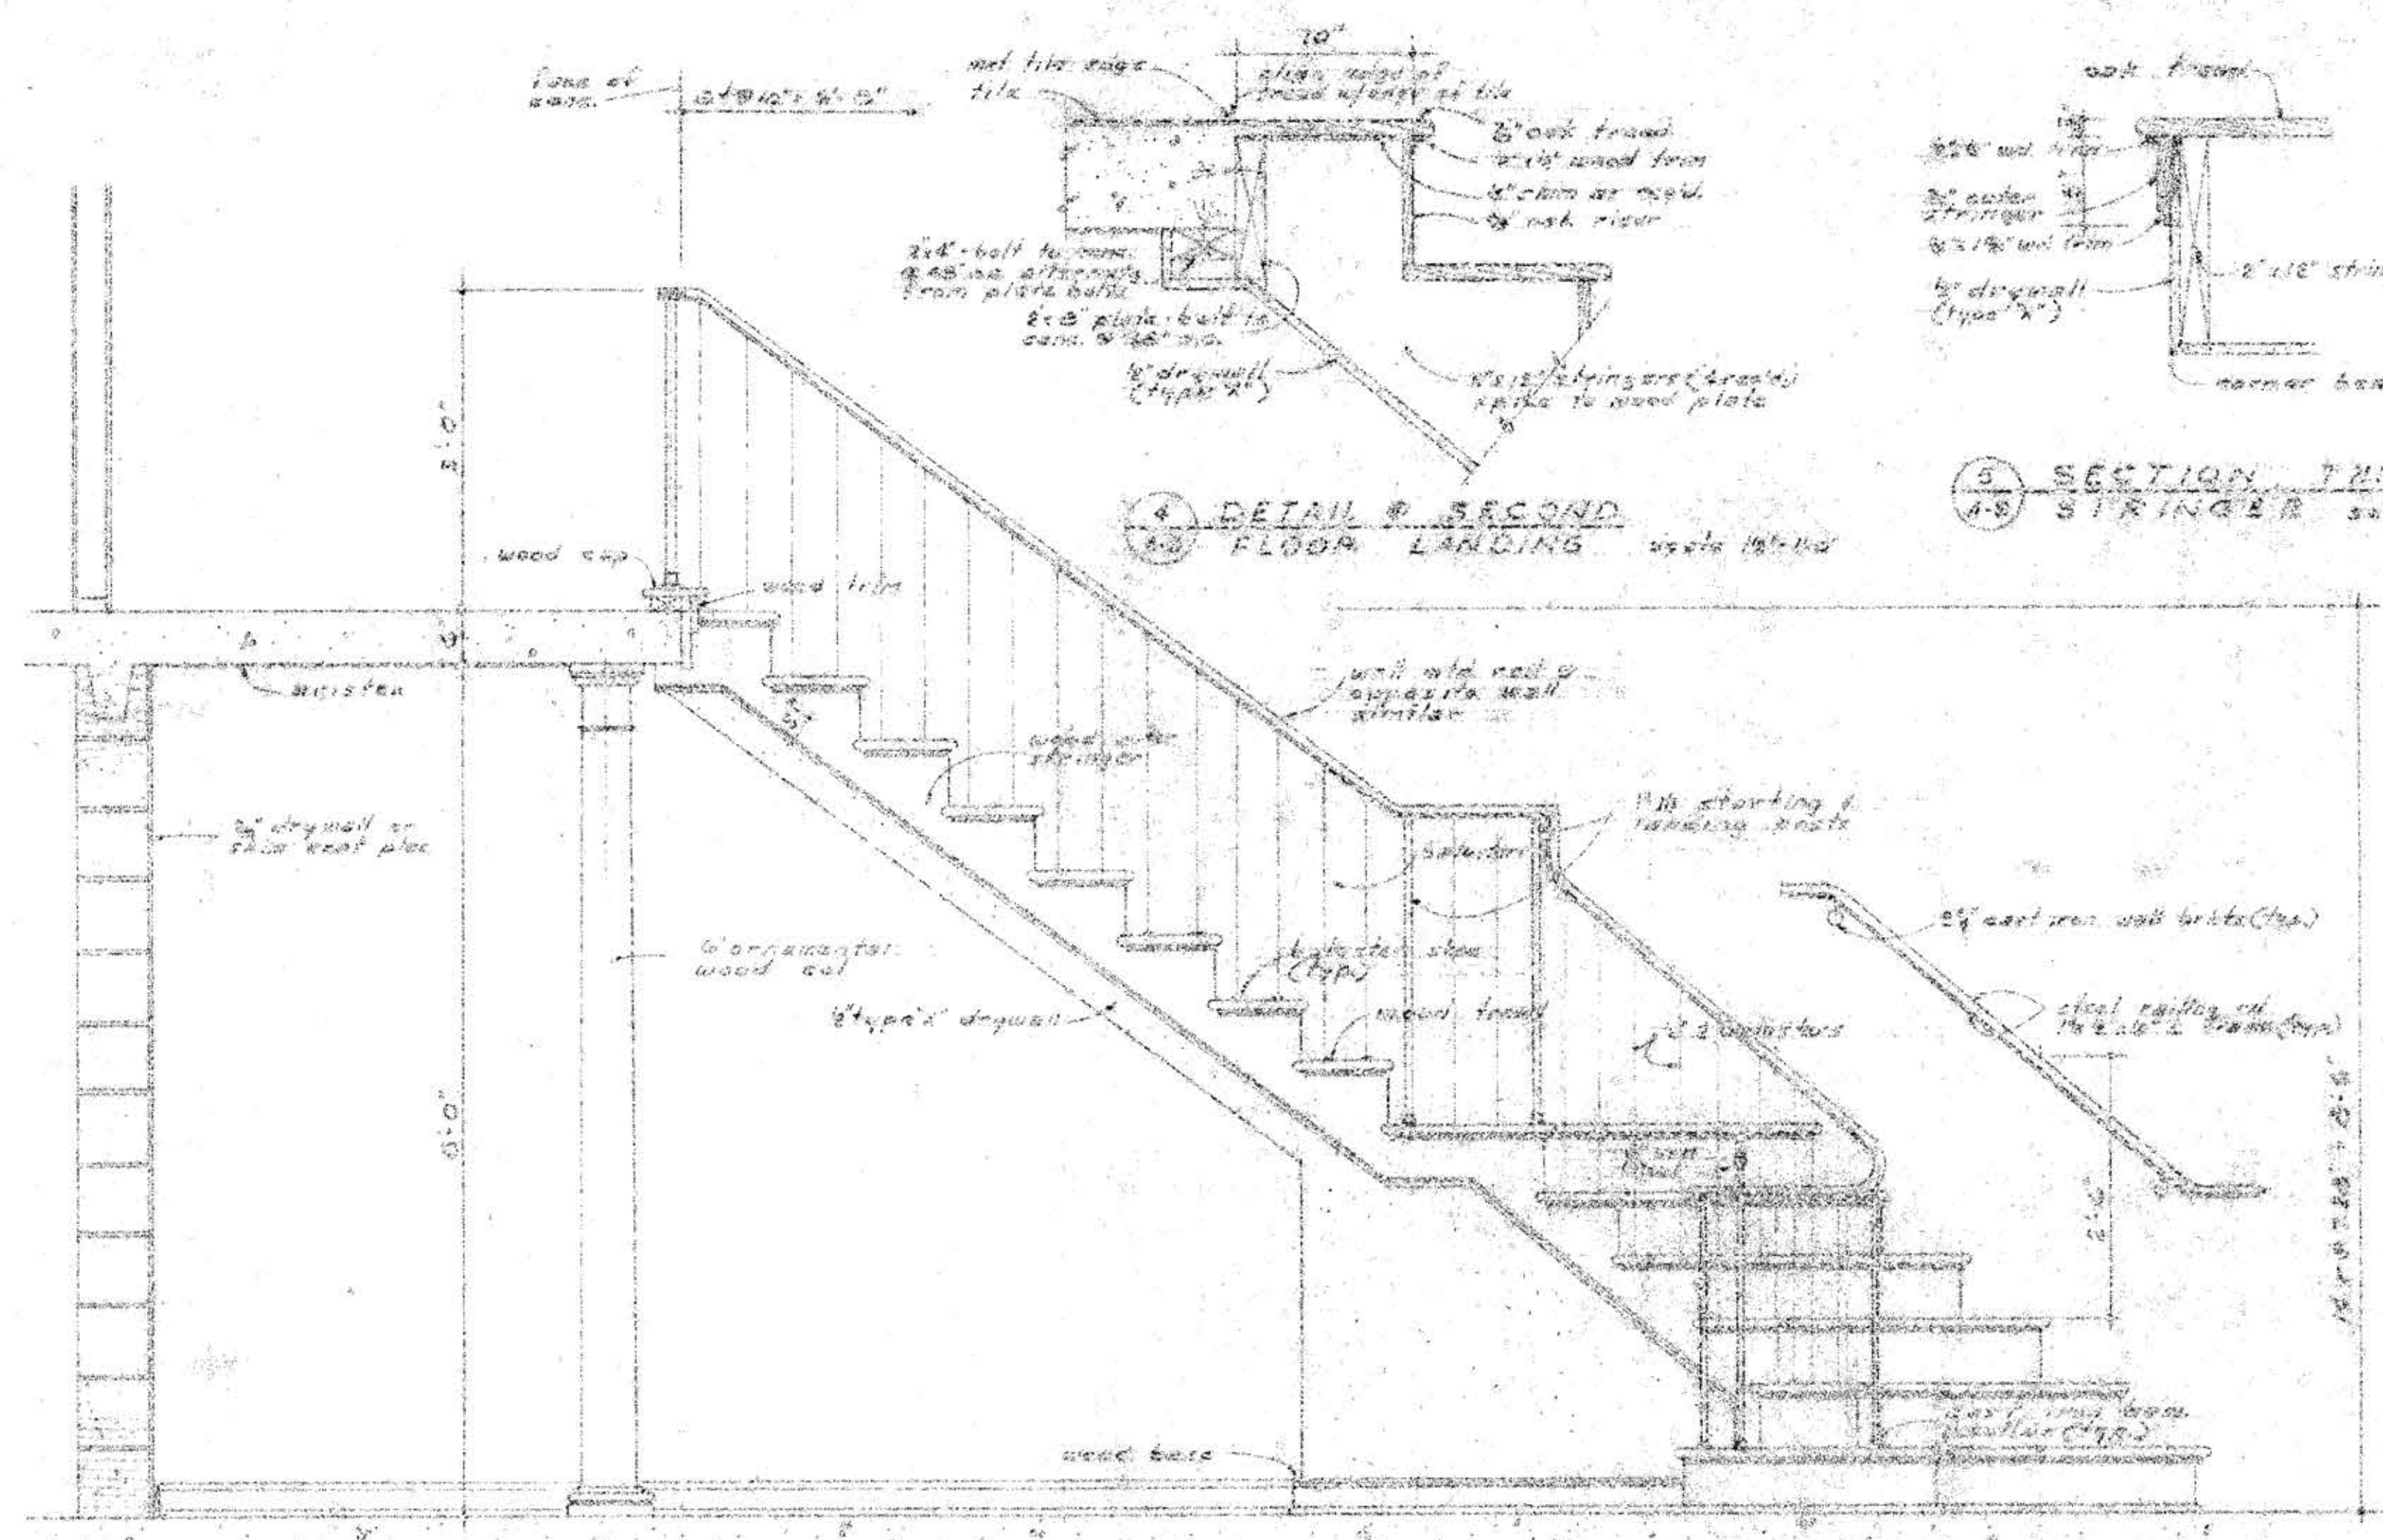


1 SECTION 9 STAIR NO. 1
scale 3/4" = 1'-0"

5 SECTION THRU
SIRINGER scale 1/2" = 1'-0"


6 SECTION THRU
NOSING scale 3/4" = 1'-0"

7 WOOD BASE
DETAIL scale 3/4" = 1'-0"


10 SECTION THRU STAIR NO. 2
scale 3/4" = 1'-0"

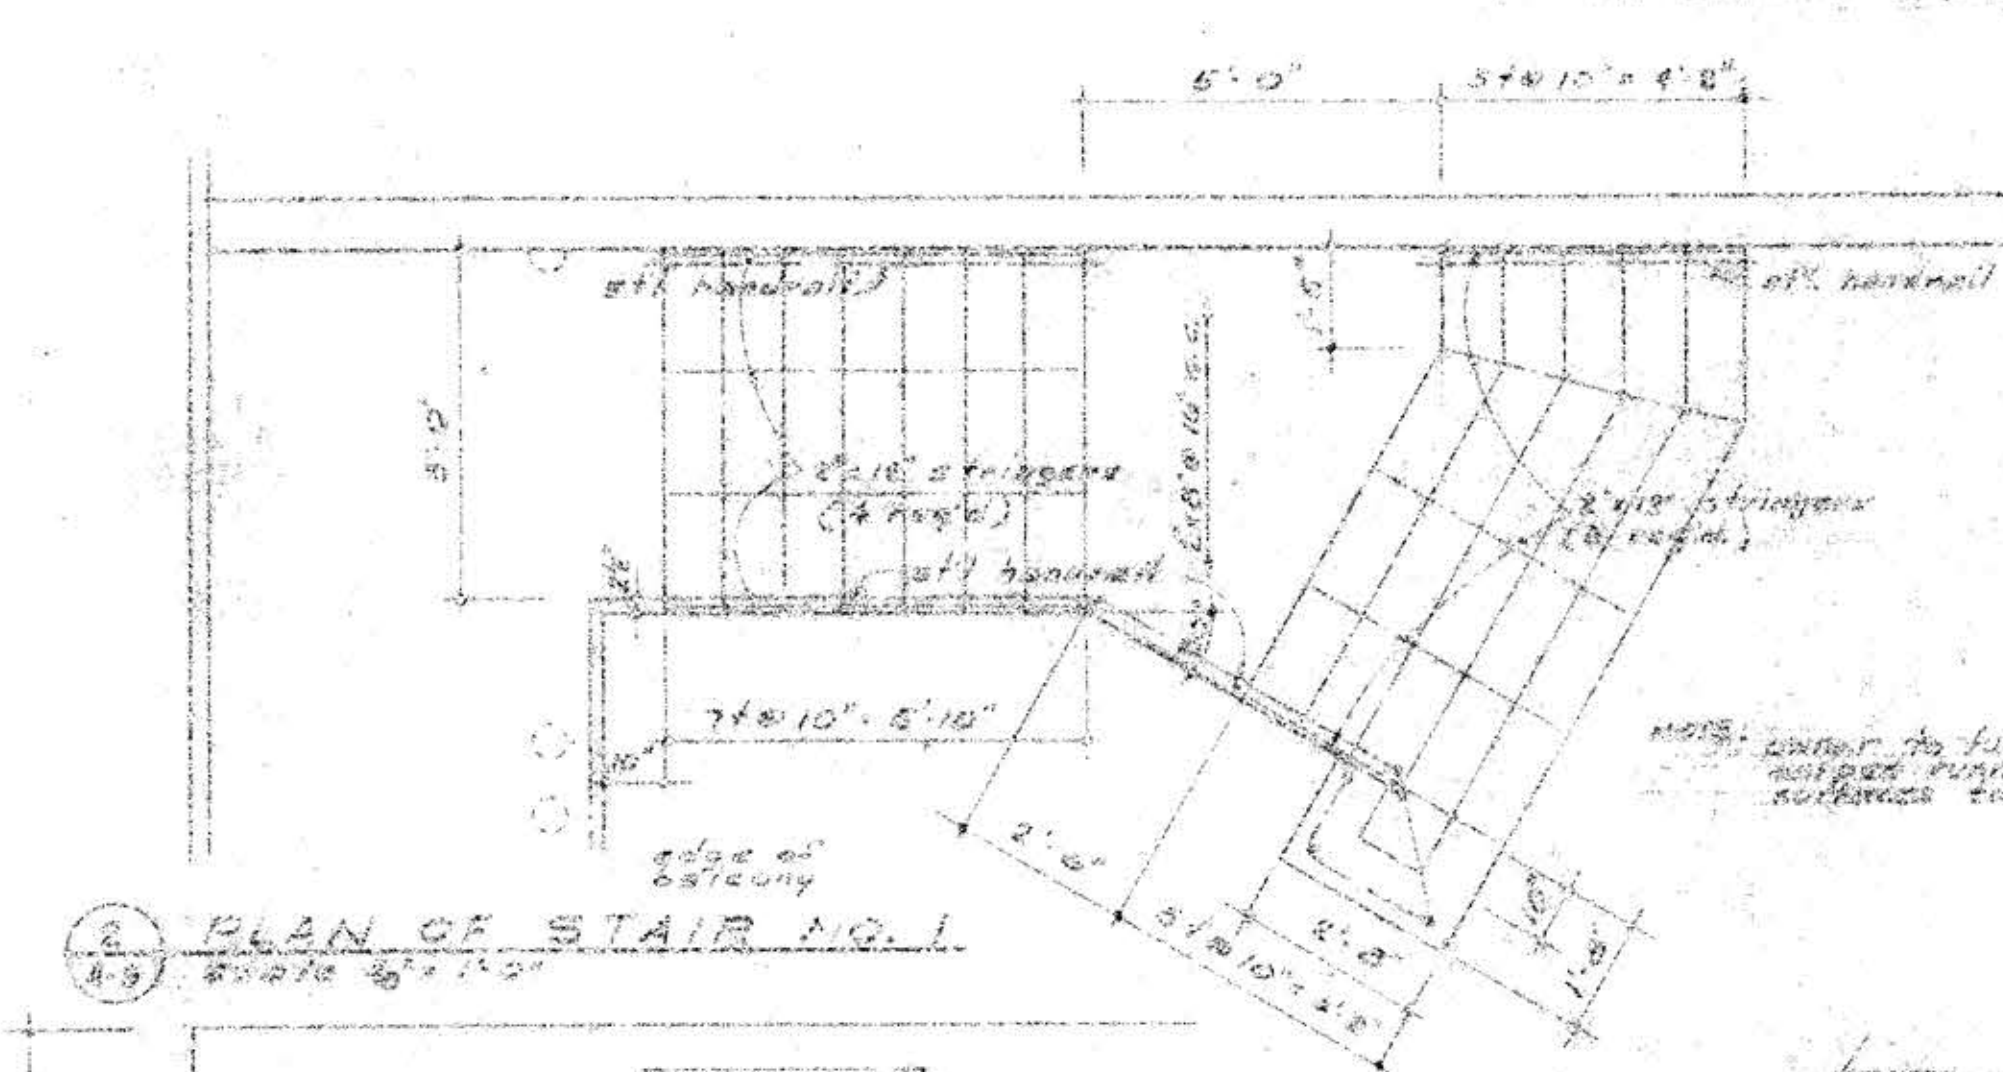


2 PLAN OF STAIR NO. 1
scale 3/4" = 1'-0"

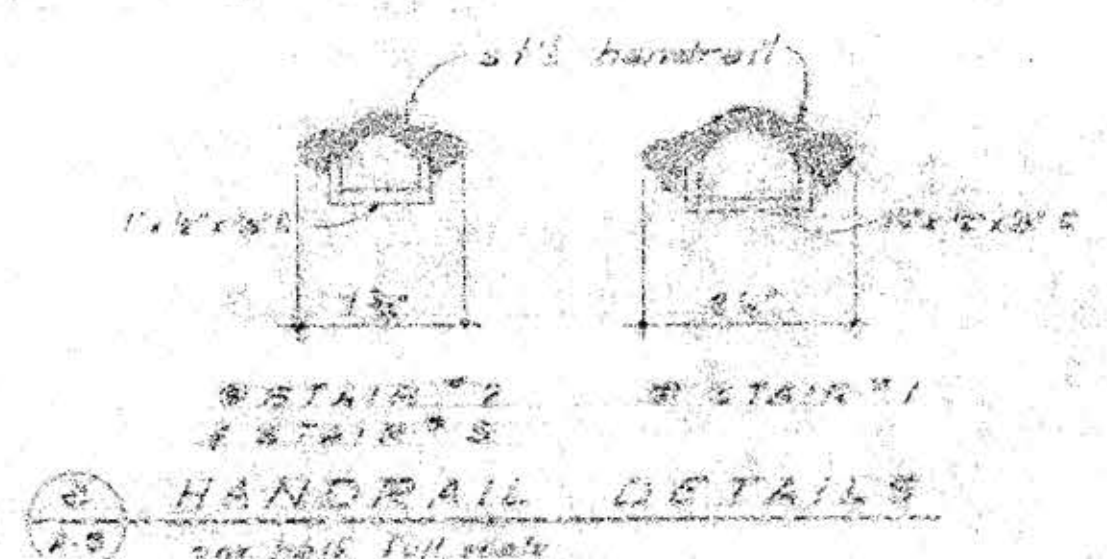


3 HANDRAIL DETAILS
scale 3/4" = 1'-0"

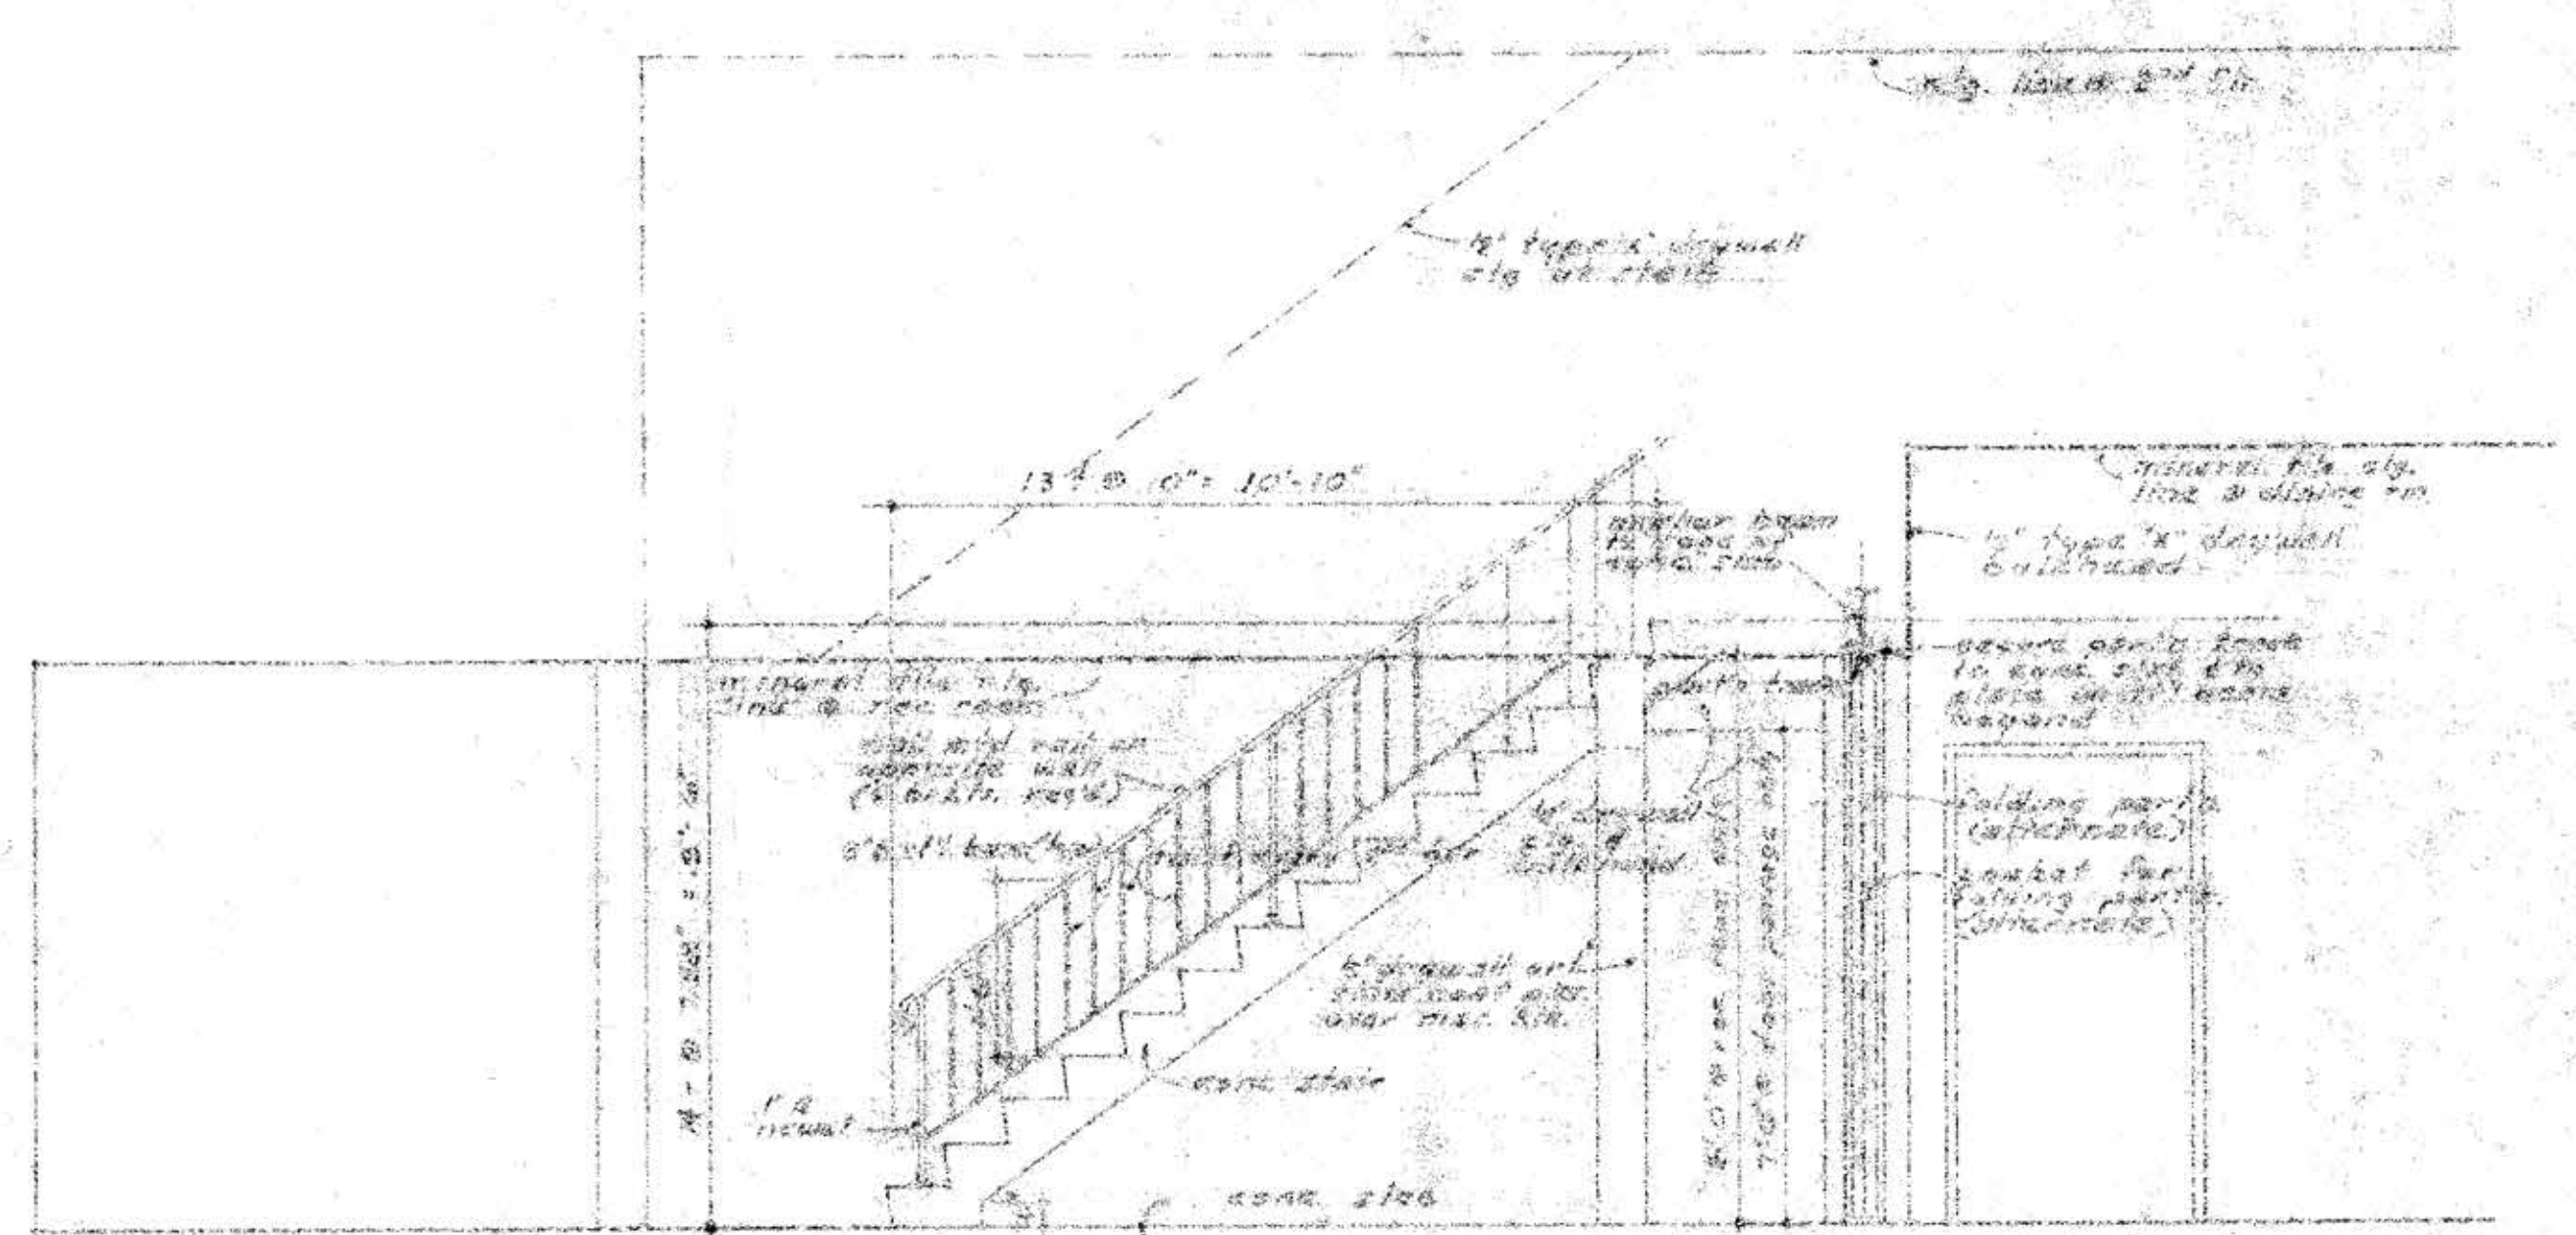


11 SECTION 9 STAIR NO. 2
scale 3/4" = 1'-0"

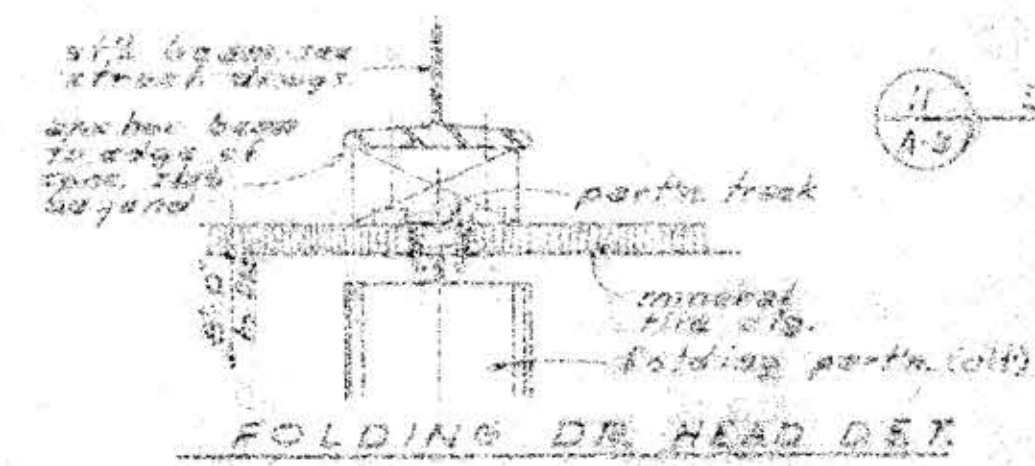


12 FOLDING DR. HEAD DET.
scale 3/4" = 1'-0"

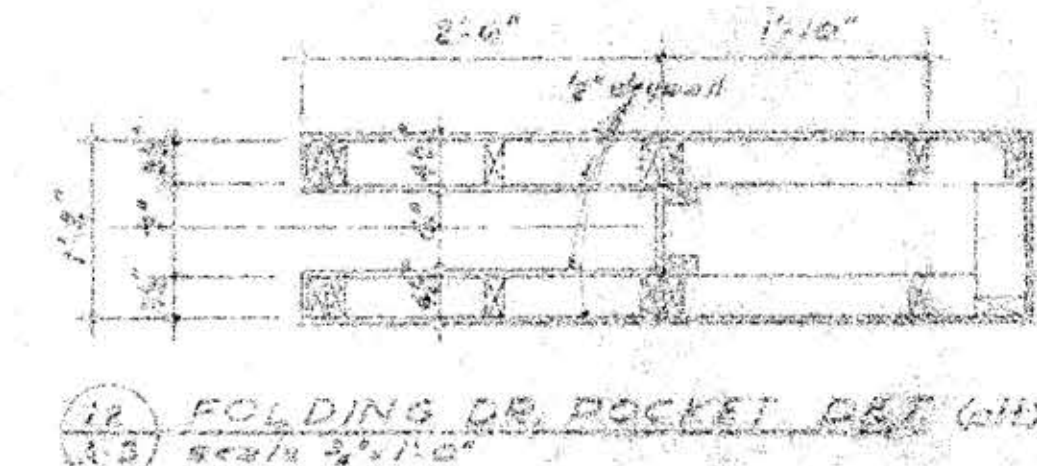

13 FOLDING DR. POCKET DET. (H)
scale 3/4" = 1'-0"

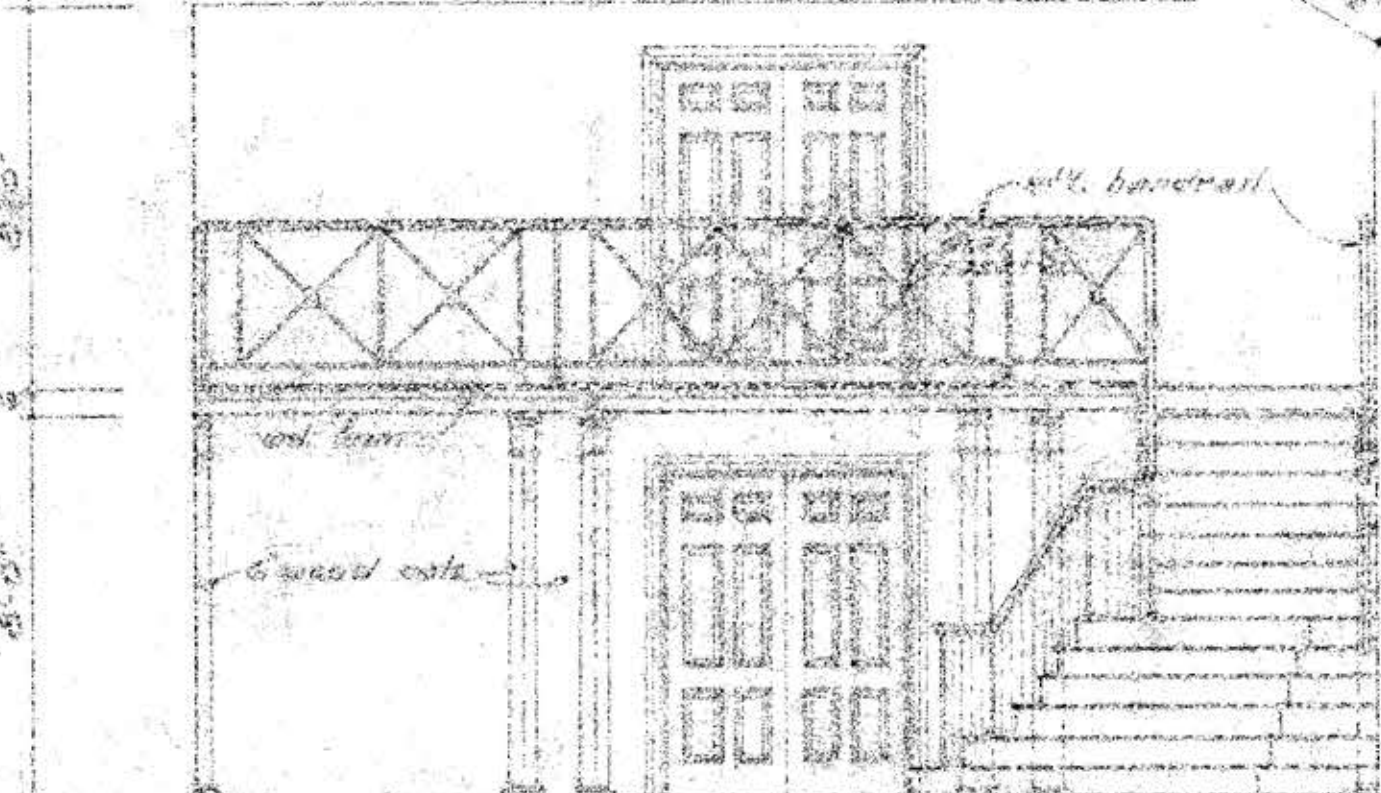

4 ELEV. OF FOYER & STAIR NO. 1
scale 3/4" = 1'-0"

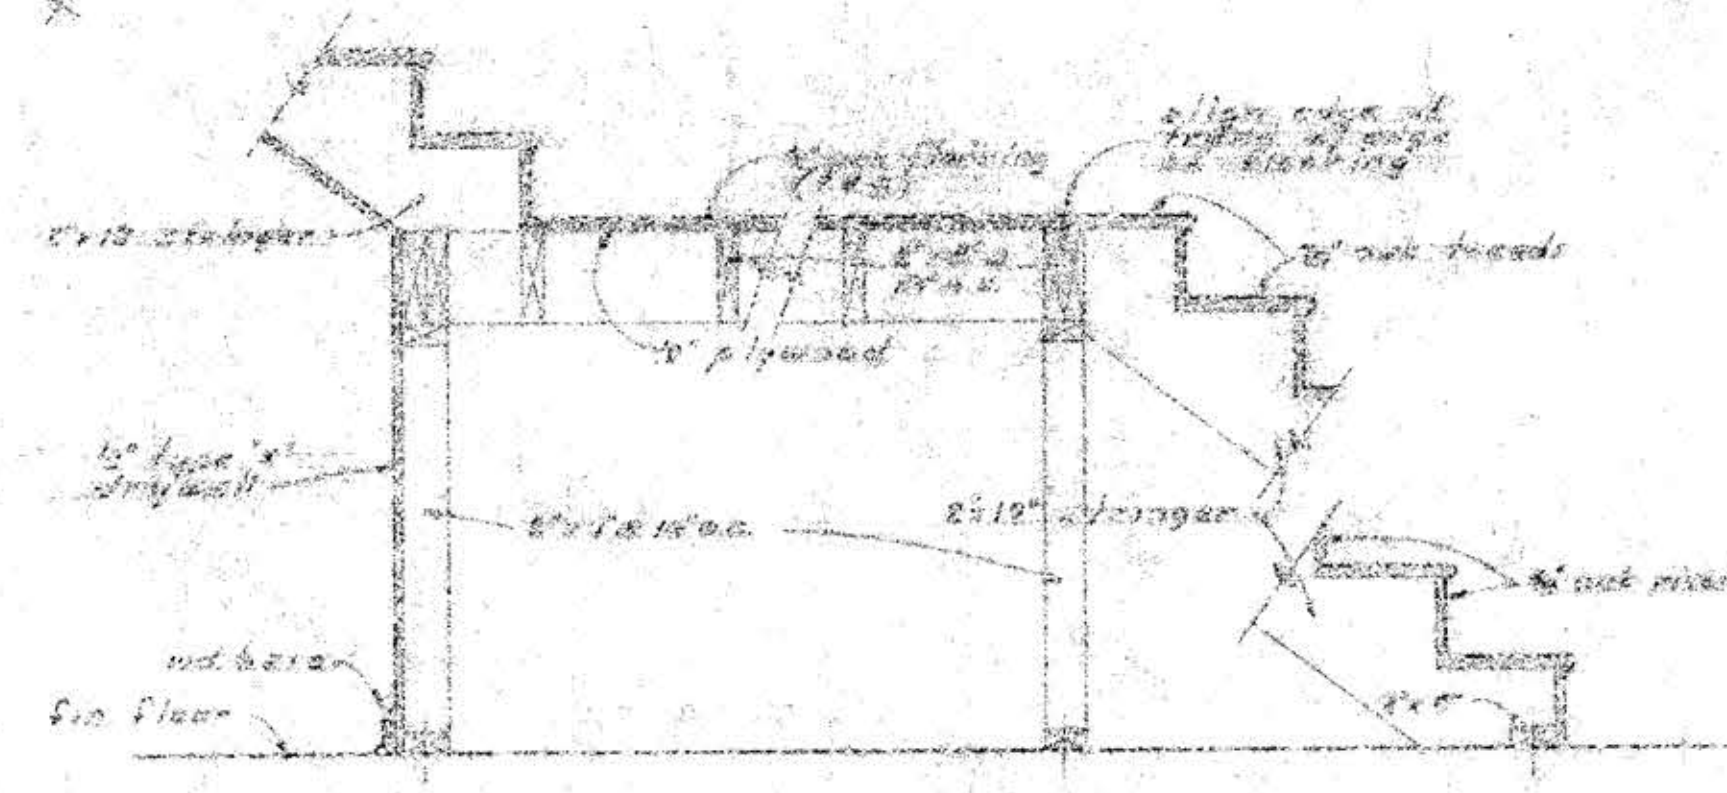

8 SECTION THRU STAIR NO. 1
scale 3/4" = 1'-0"



BETA CHI KAPPA SIGMA HOUSE

LOT 6 AND 601 W. UNIVERSITY AVENUE, SPRINGFIELD, MISSOURI



MARVIN & GIMENEZ ARCHITECTS

ST. LOUIS, MISSOURI



UNIVERSITY OF MISSOURI

ST. LOUIS, MISSOURI

STAIR DETAILS